


LAYOUT

FRONT ELEVATION

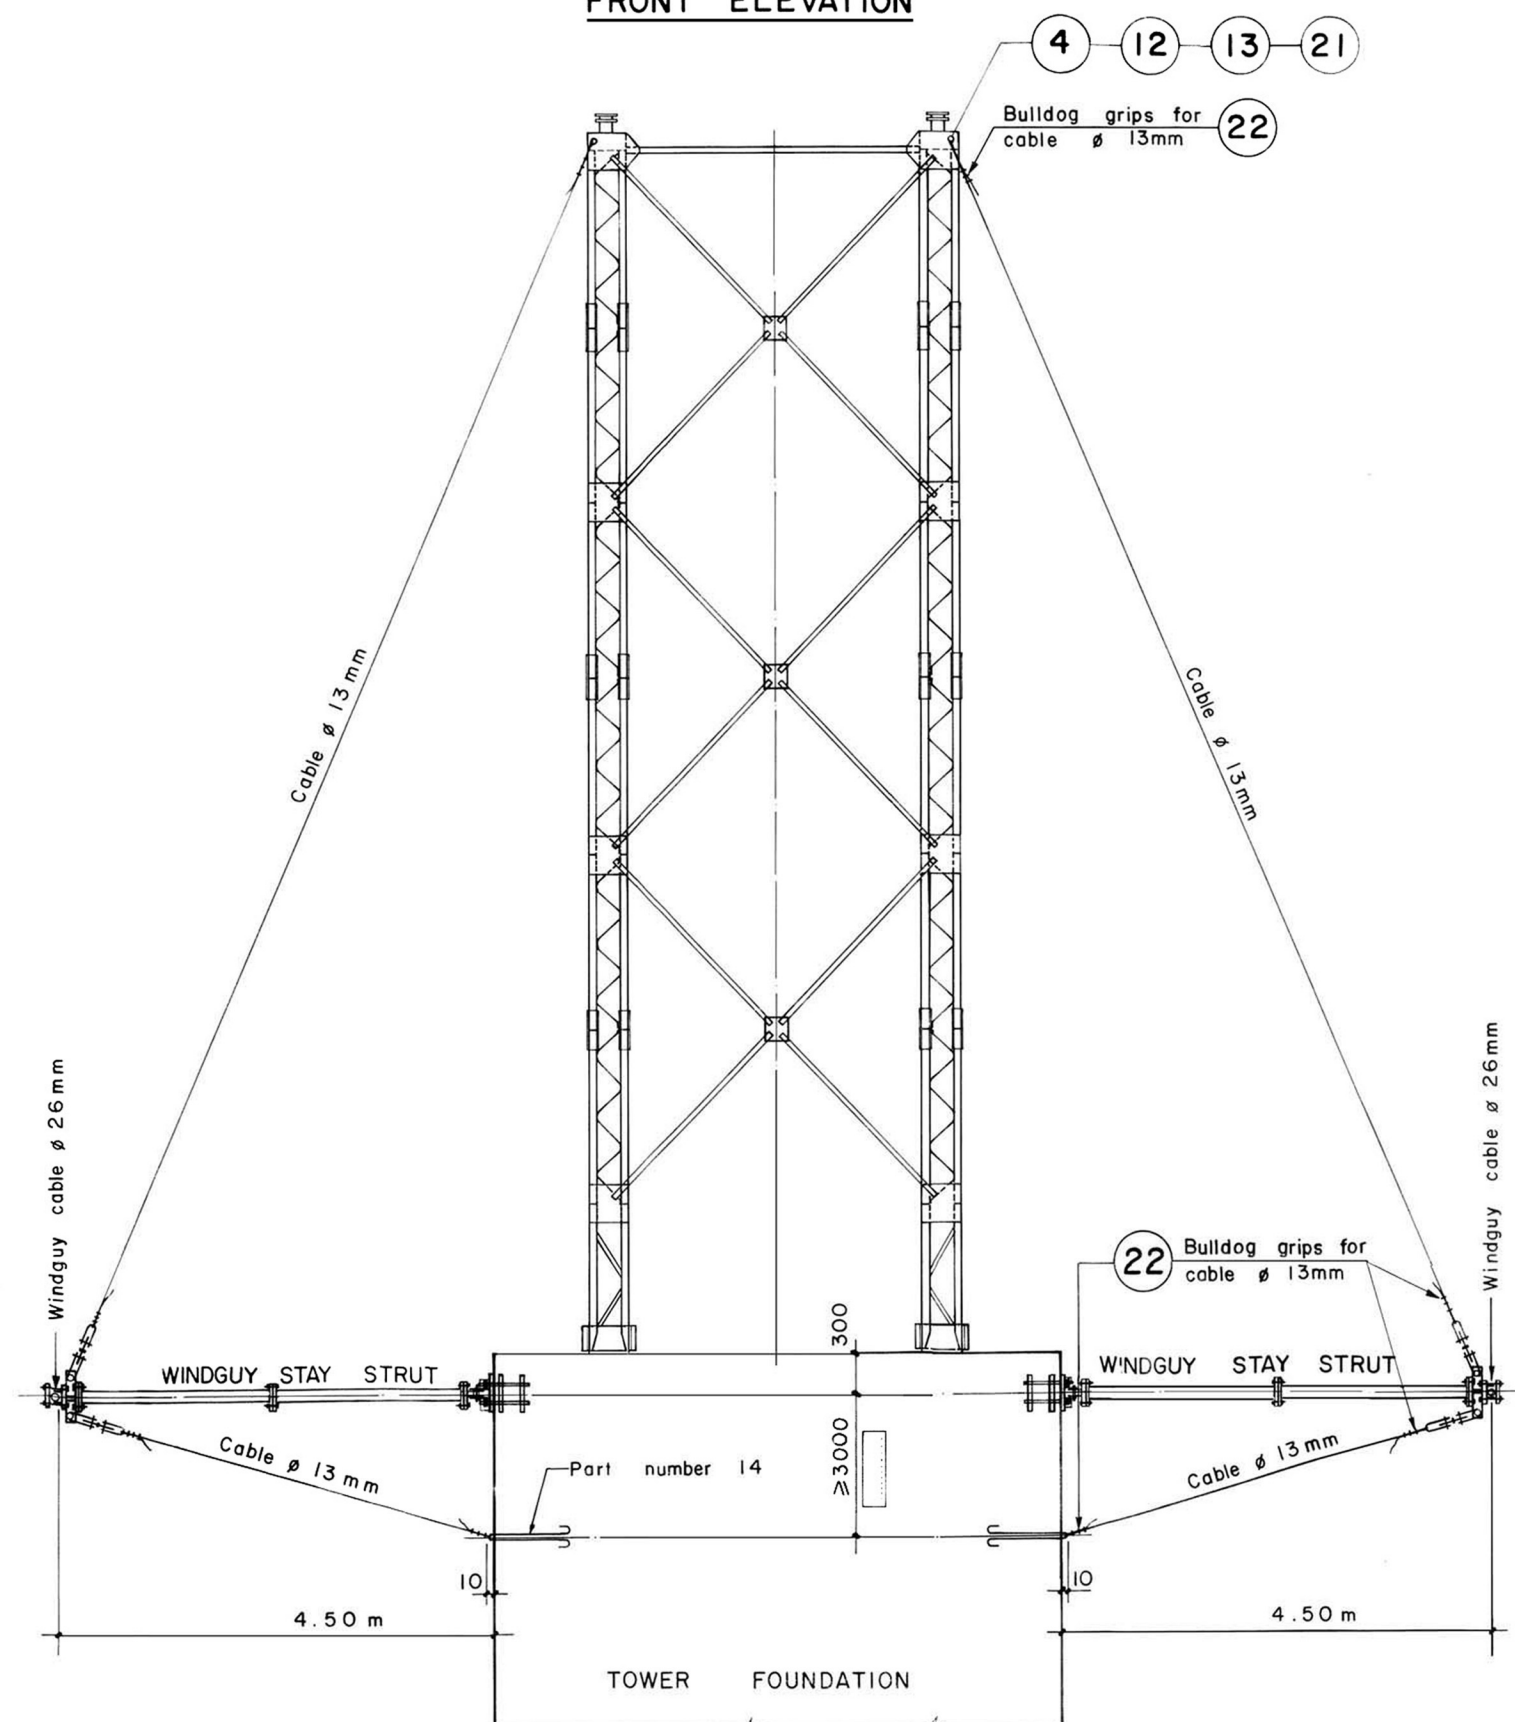

NOTES :

- 1) All nuts have to be retightened after erection.
- 2) All nongalvanized threads have to be painted in site with coaltar after retightening of the nuts.
- 3) All steel parts have to be painted with final coat after bridge erection, only if not galvanized.

MoLD / DoLIDAR / Trail Bridge Section
Long Span Trail Bridge Standard

Bridge No: Name:

Span:

Assembly Drawing :

Windguy Stay Strut
For Windguy Cable $\phi 26 \text{ mm}$

Effective Length : 4.50 m

Load Capacity : 70 kN

Date: August 2004

Drawing No. 175-1