


LAYOUT

FRONT ELEVATION

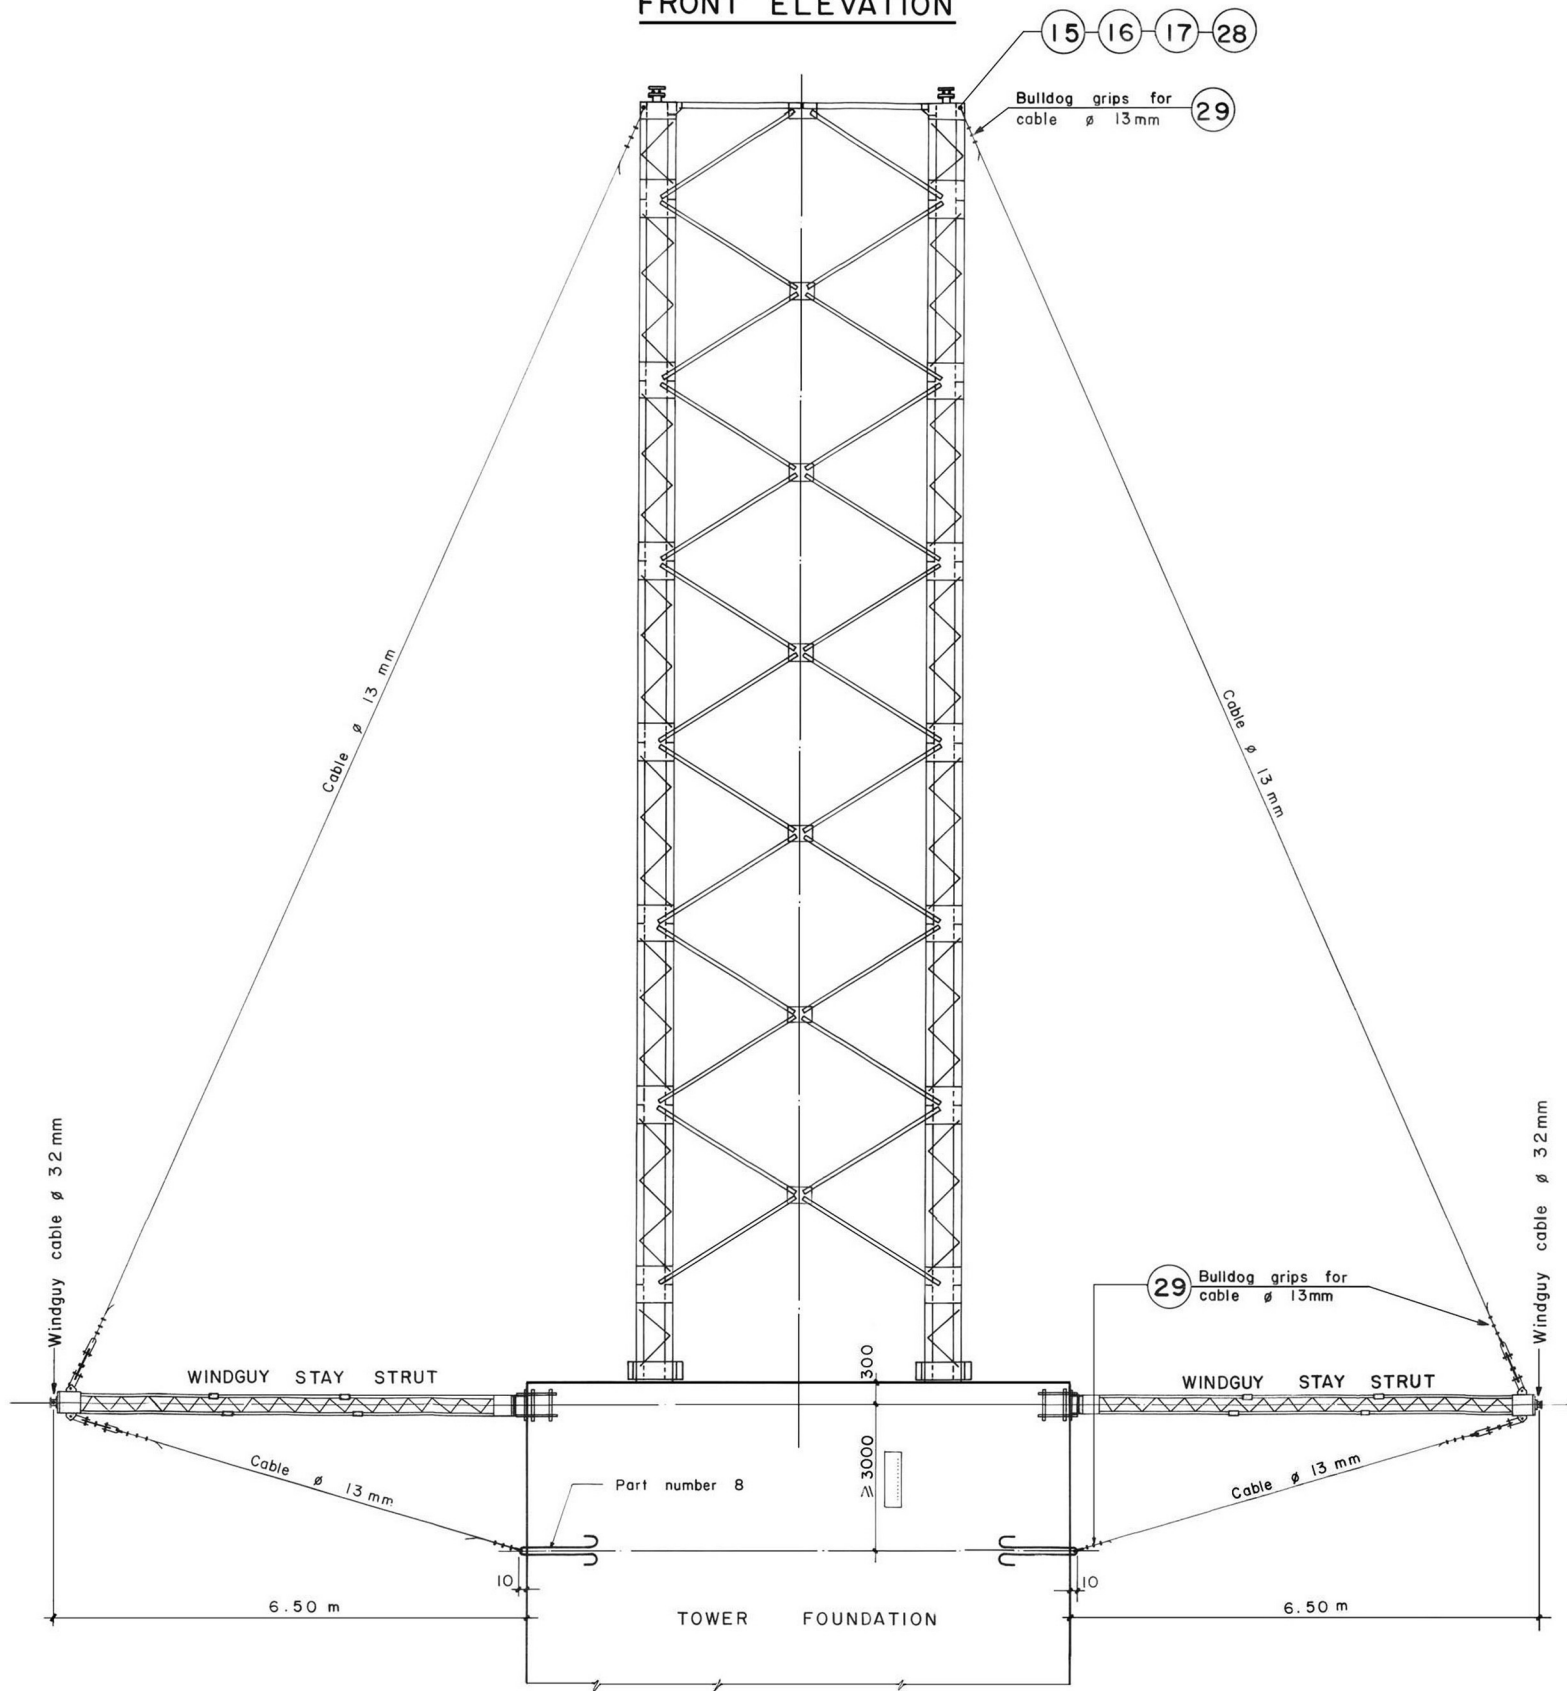

NOTES :

- 1) All nuts have to be retightened after erection.
- 2) All nongalvanized threads have to be painted in site with coaltar after retightening of the nuts.
- 3) All steel parts have to be painted with final coat after bridge erection, only if not galvanized.

MoLD / DoLIDAR / Trail Bridge Section Long Span Trail Bridge Standard	
Bridge No:	Name:
Span:	
Assembly Drawing :	
Windguy Stay Strut For Windguy Cable ø 32 mm	
Effective Length : 6.50m Load Capacity : 100 kN	
Date: August 2004	Drawing No. 17611