


LAYOUT

FRONT ELEVATION

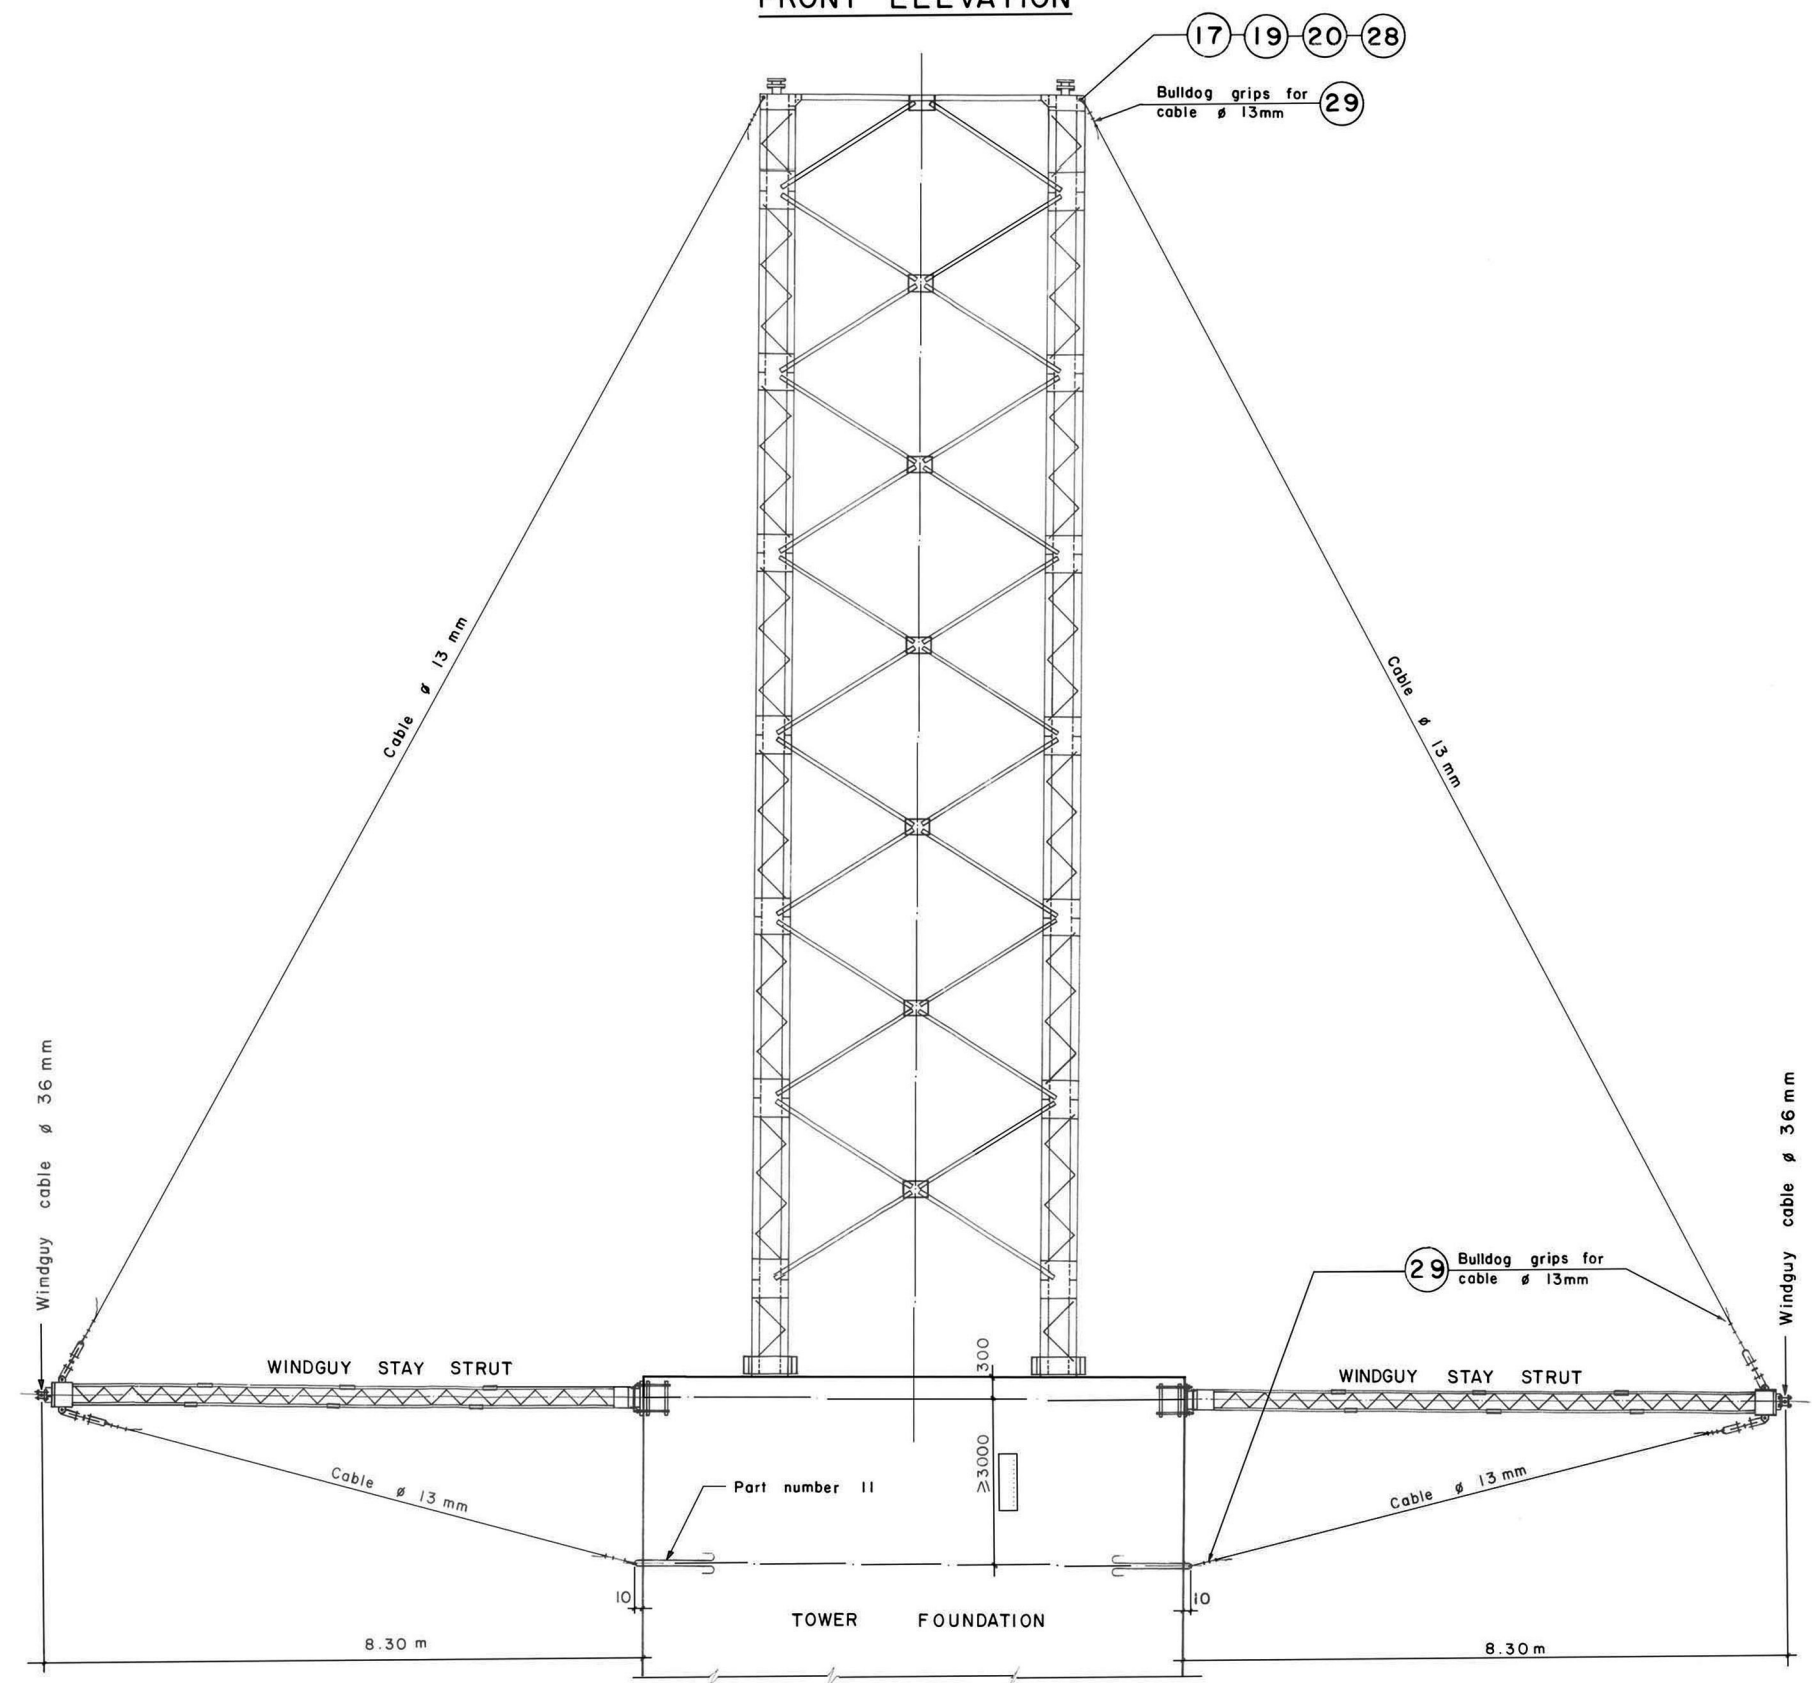

NOTES :

- 1) All nuts have to be retightened after erection.
- 2) All nongalvanized threads have to be painted in site with coaltar after retightening of the nuts.
- 3) All steelparts have to be painted with final coat after bridge erection, only if not Galvanized.

MoLD / DoLIDAR / Trail Bridge Section Long Span Trail Bridge Standard	
Bridge No:	Name:
Span:	
Assembly drawing :	
Windguy Stay Strut For Windguy Cable ø 36 mm	
Effective Length : 8.30 m	
Load Capacity : 130 kN	
Date: August 2004	Drawing No. 177/1