
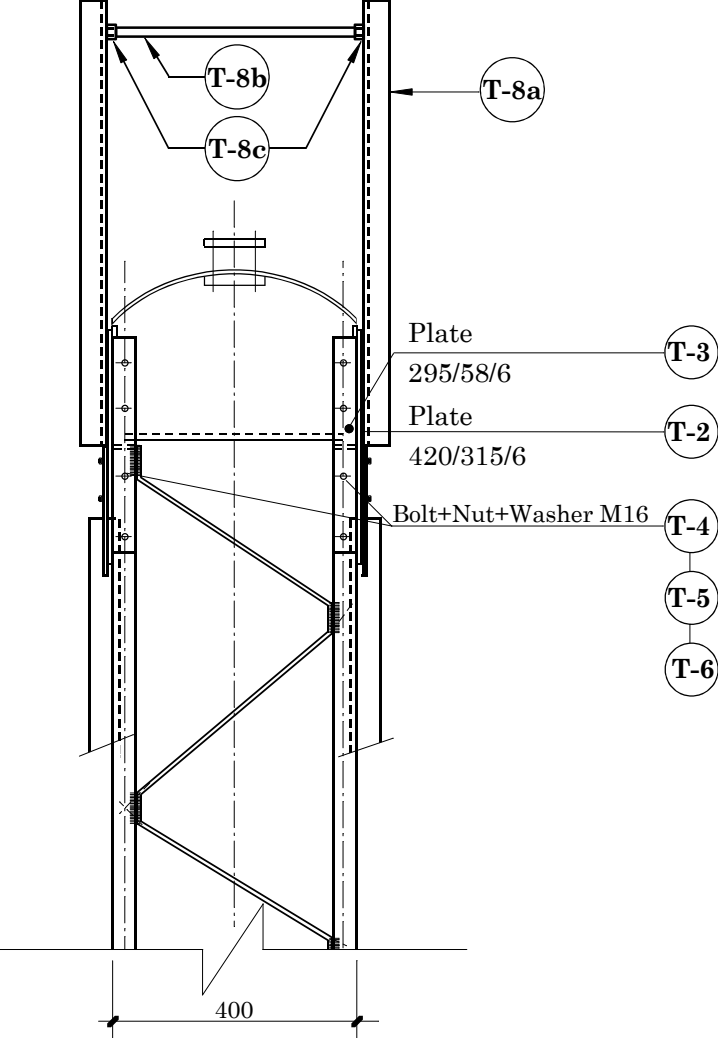




FRONT ELEVATION

ASSEMBLY DETAIL

SIDE ELEVATION

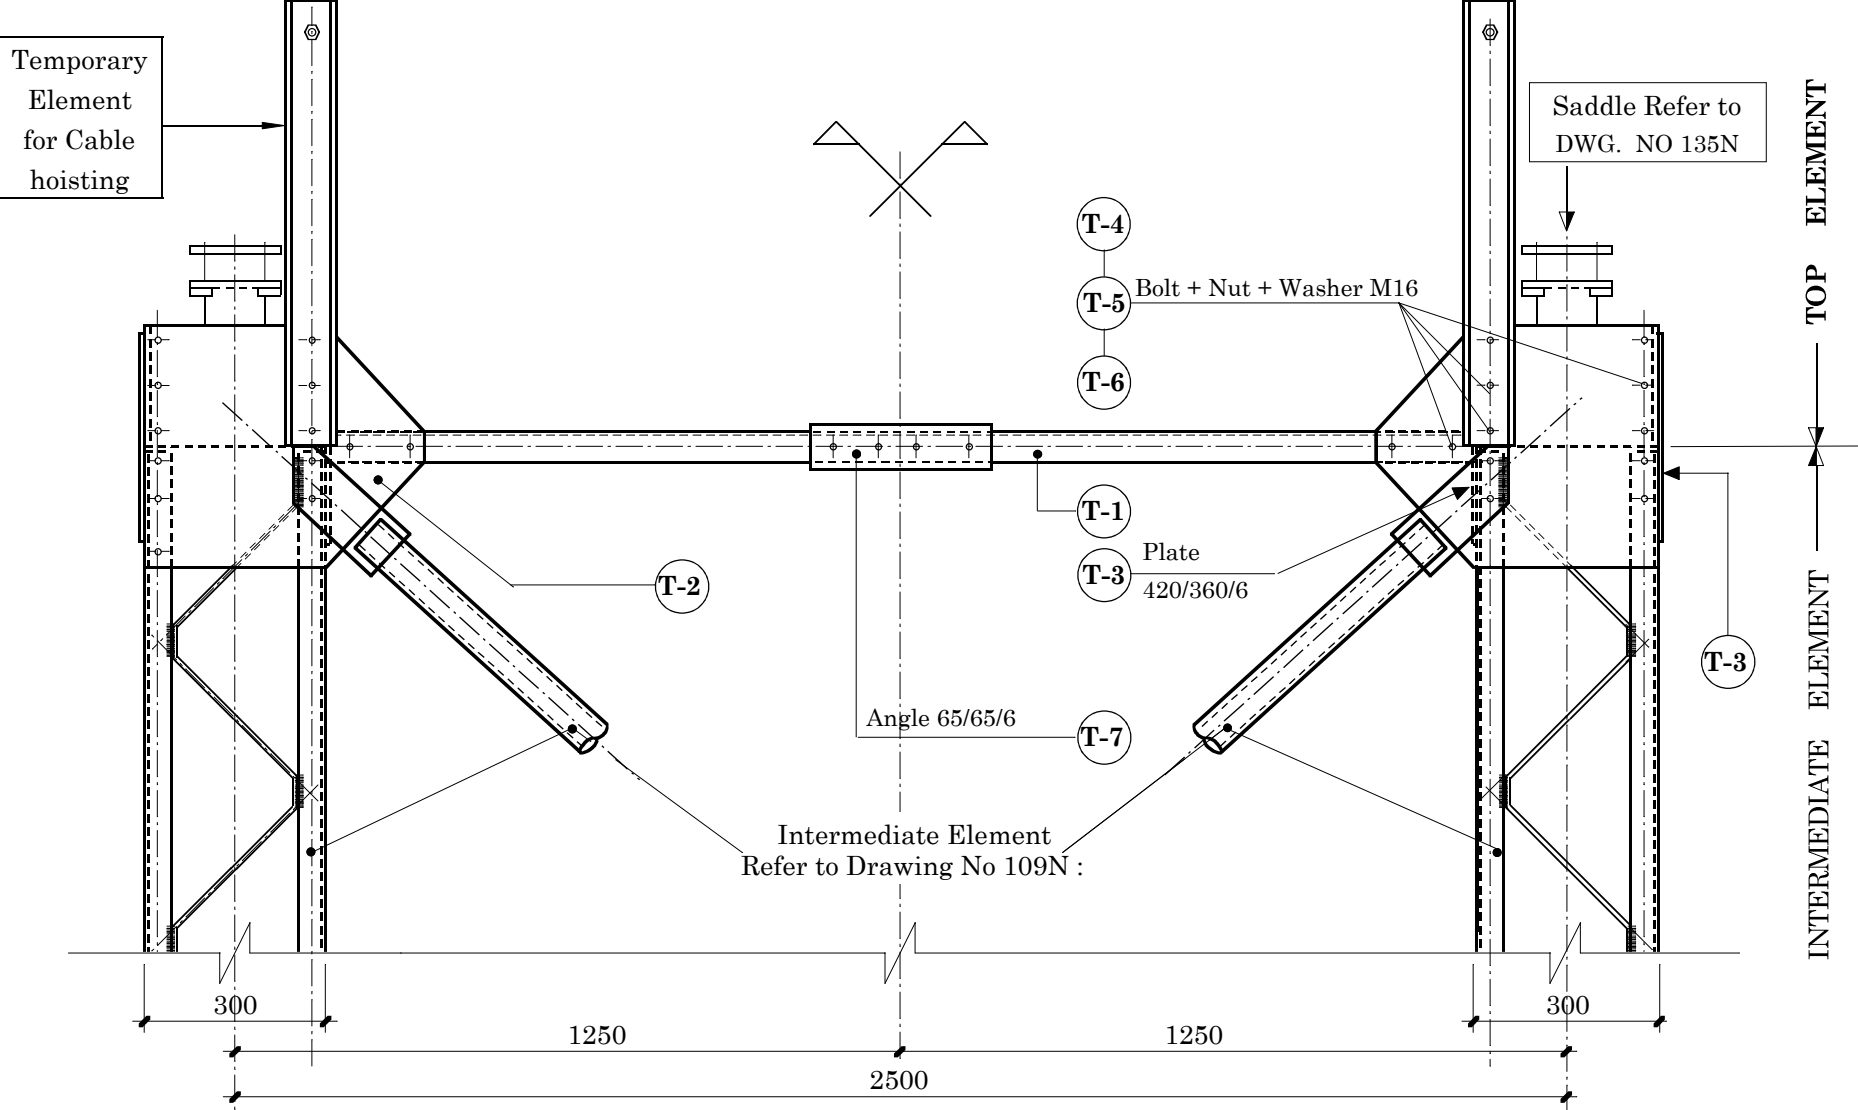

WELDING DETAIL OF PART T - 1

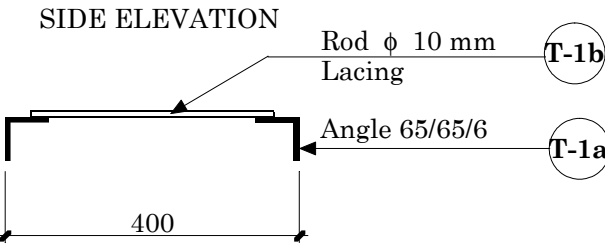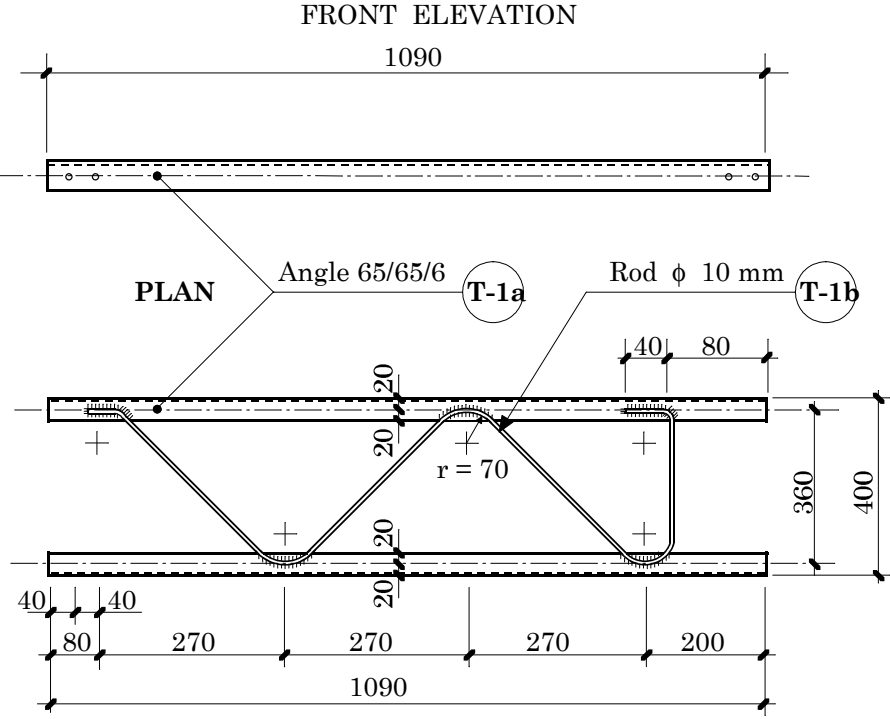

NOTES :

- 1) To obtain uniformity, use of templates and jigs is mandatory for holing bending and welding of assembly.
- 2) All parts or bundles and packages with identical parts have to be bundled or marked with the respective part number by the workshop.

HMG / Ministry of Local Development	
DoLIDAR / Short Span Trail Bridge Standard	
Bridge Name:	
No:	Span:
Steel Drawing:	
<b>Top Element</b>	
<b>for Tower No. 1, 2 or 3</b>	
Assembly & Welding Details	
Date : September 30, 2002	Drawing No. 119N