

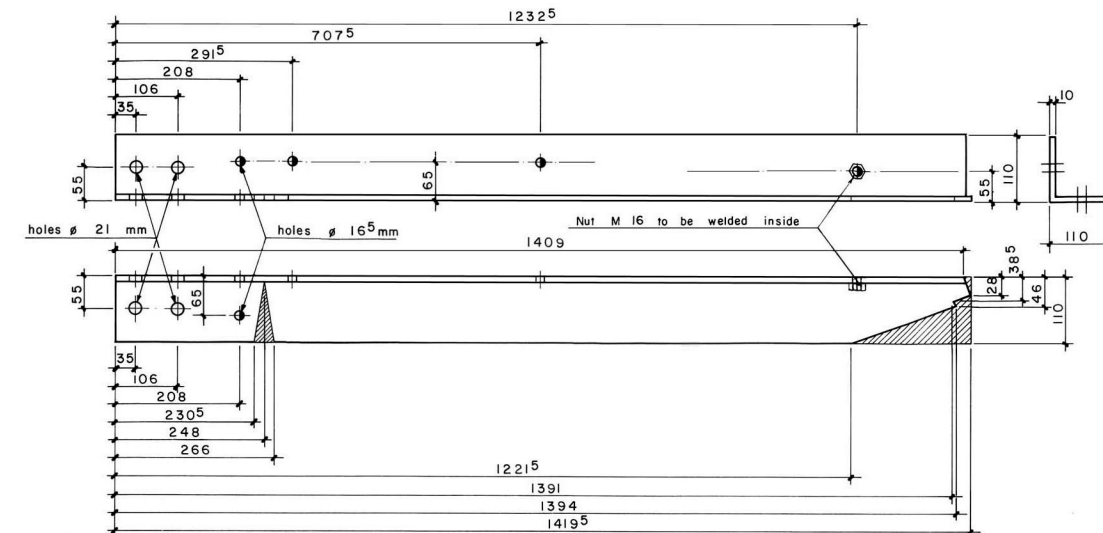


DETAIL OF PART B-1a

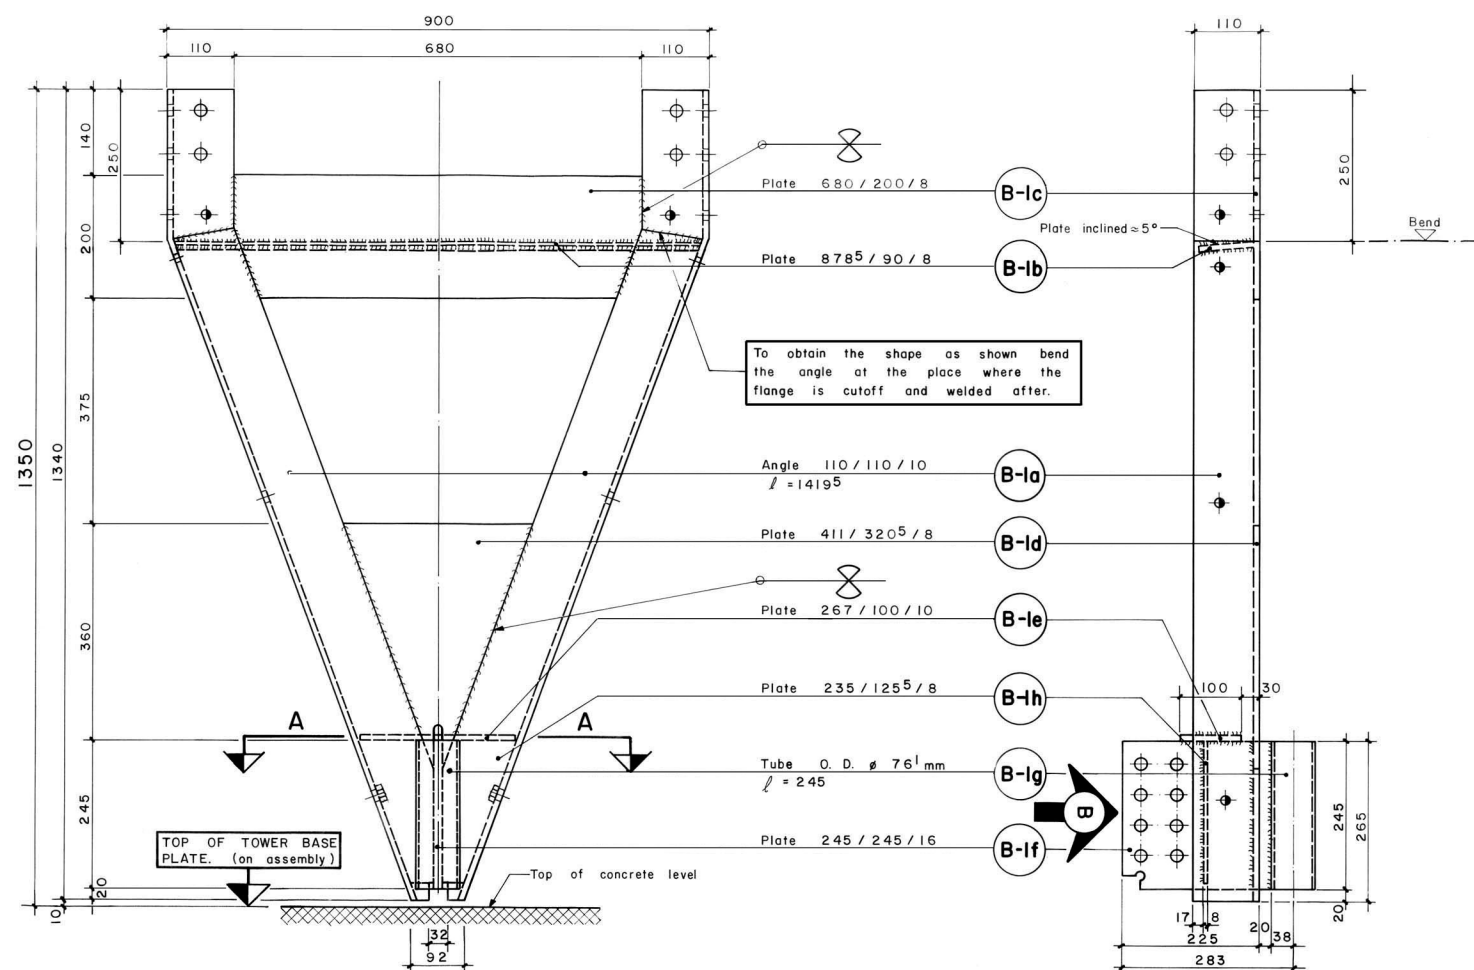

PLAN AT A-A

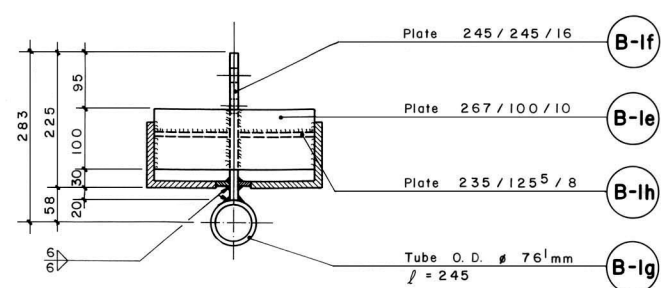

VIEW "B"

