



ASSEMBLY DETAILS

WALKWAY AND TOWER FOUNDATION


SECTION B - B

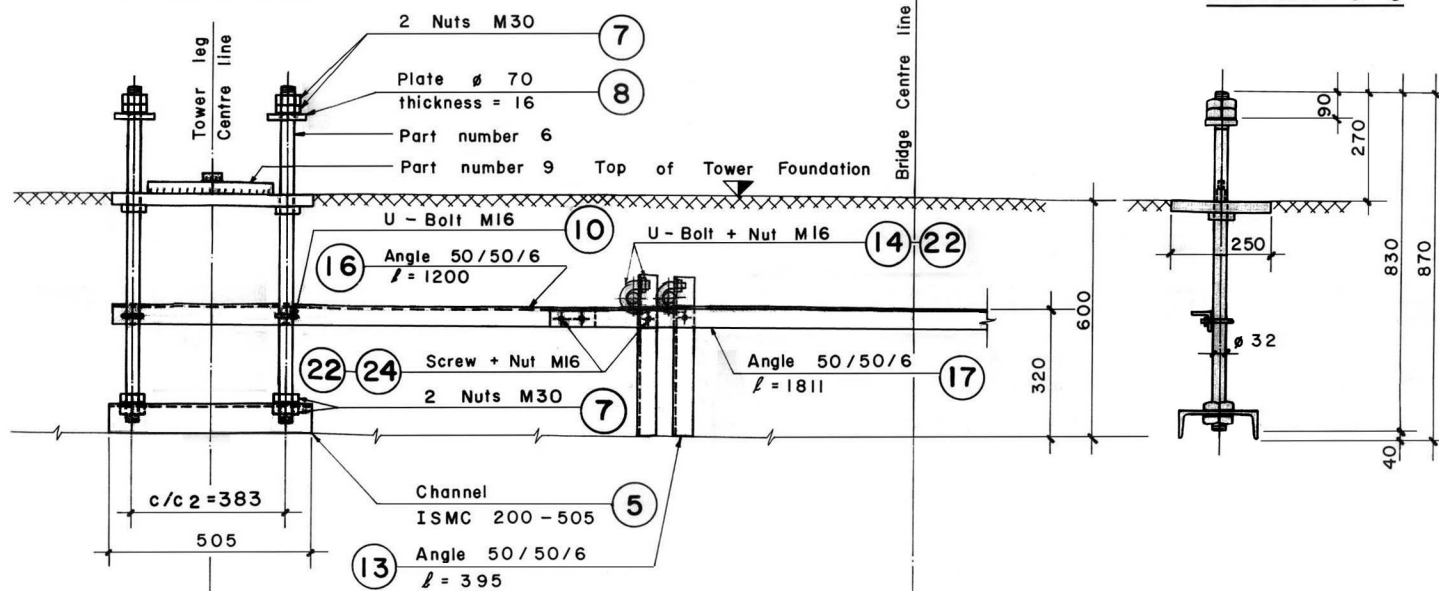


SECTION C - C

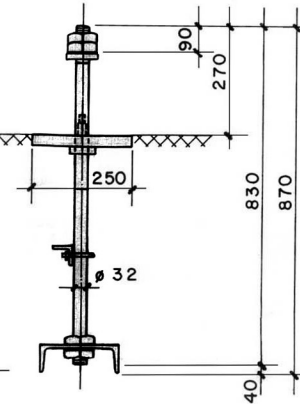


WELDING DETAIL OF PART II

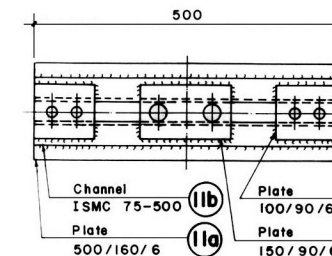ELEVATION


END VIEW

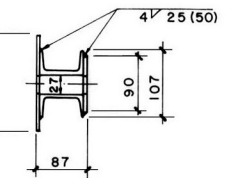

PLAN

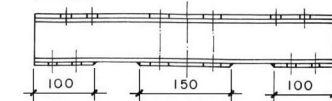

PLAN

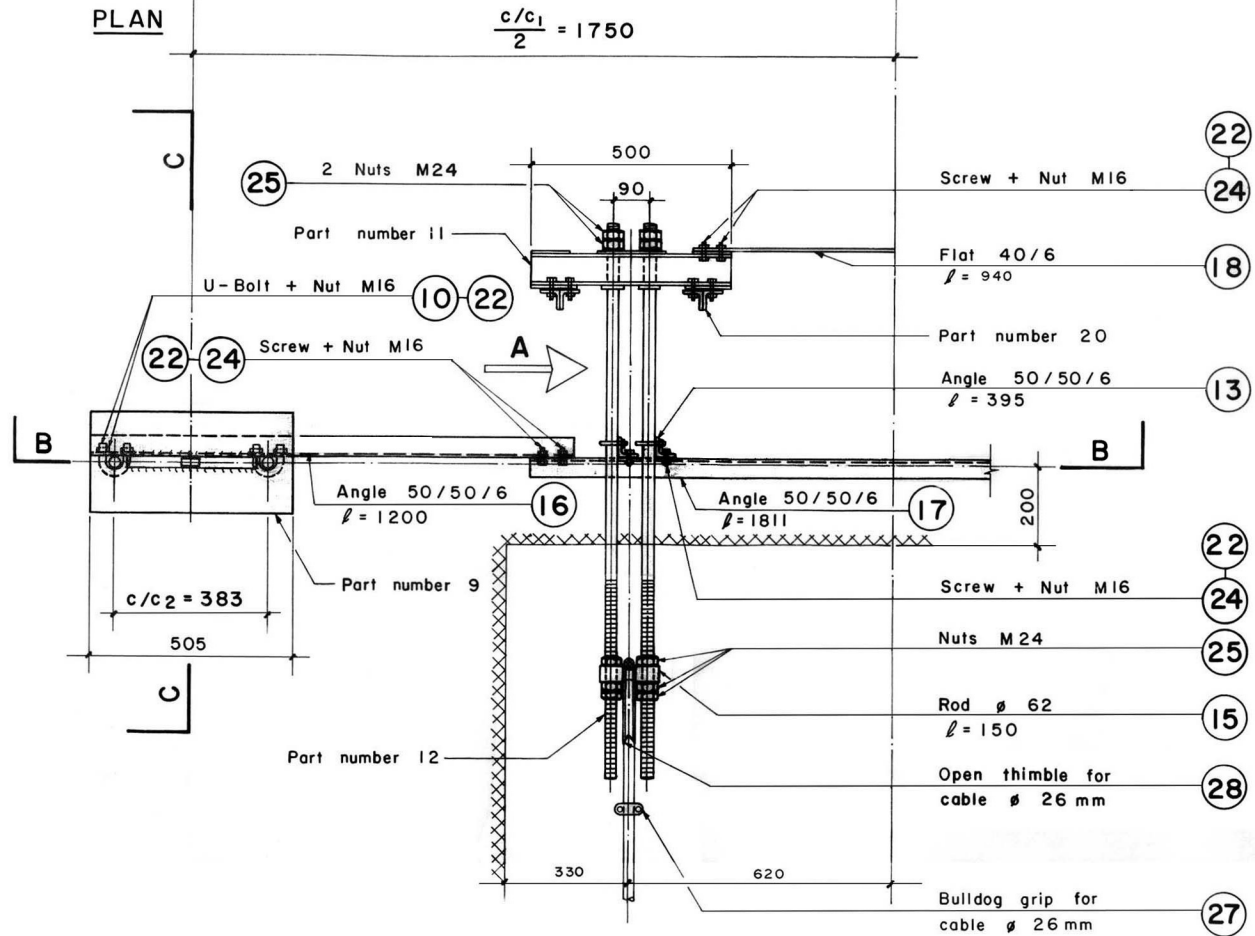

VIEW THROUGH "A"

