




FRONT ELEVATION

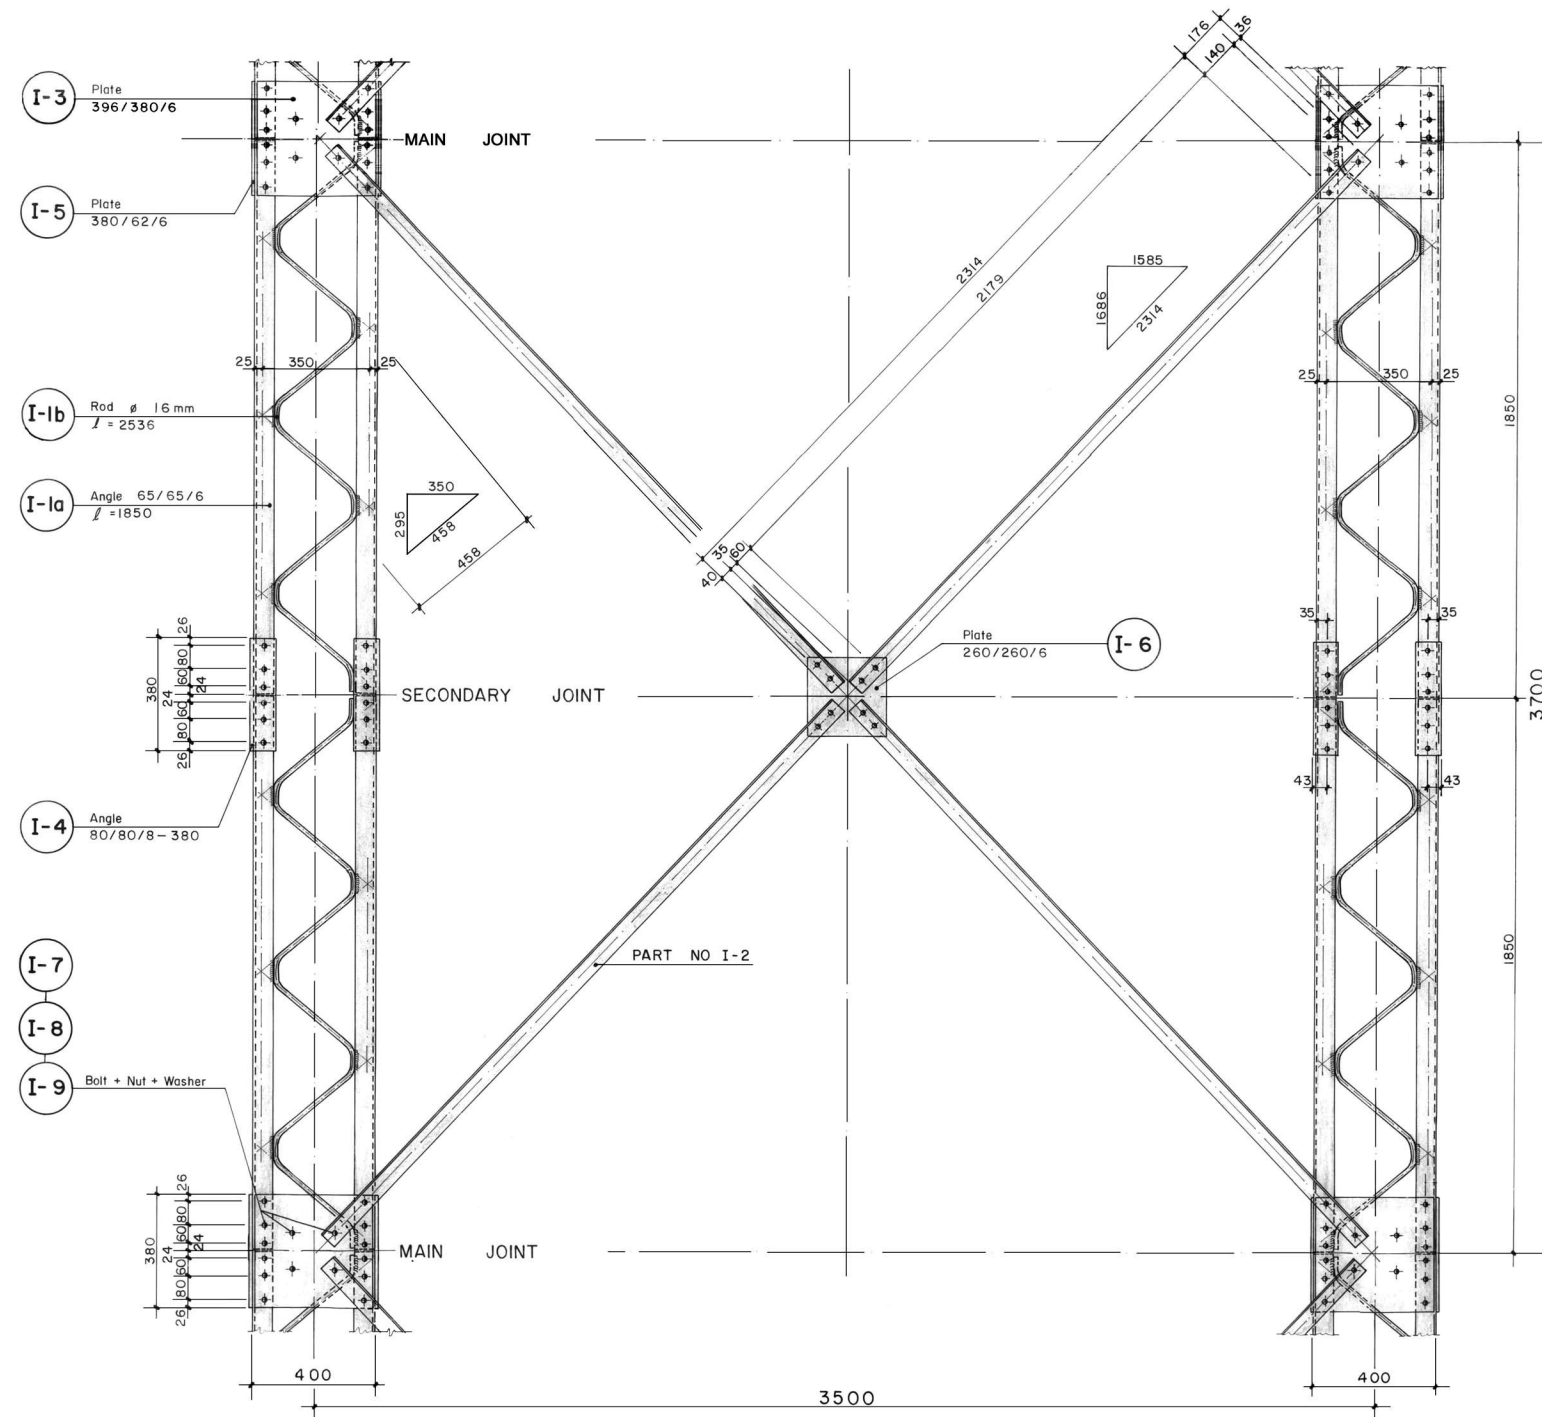

STANDARD SECTION

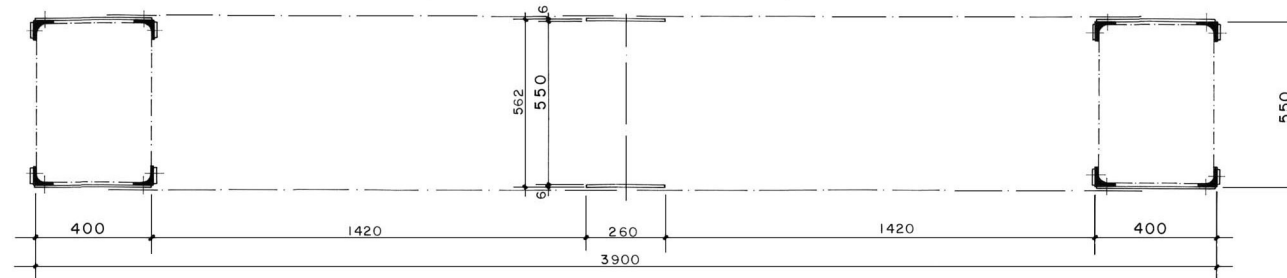

SIDE ELEVATION

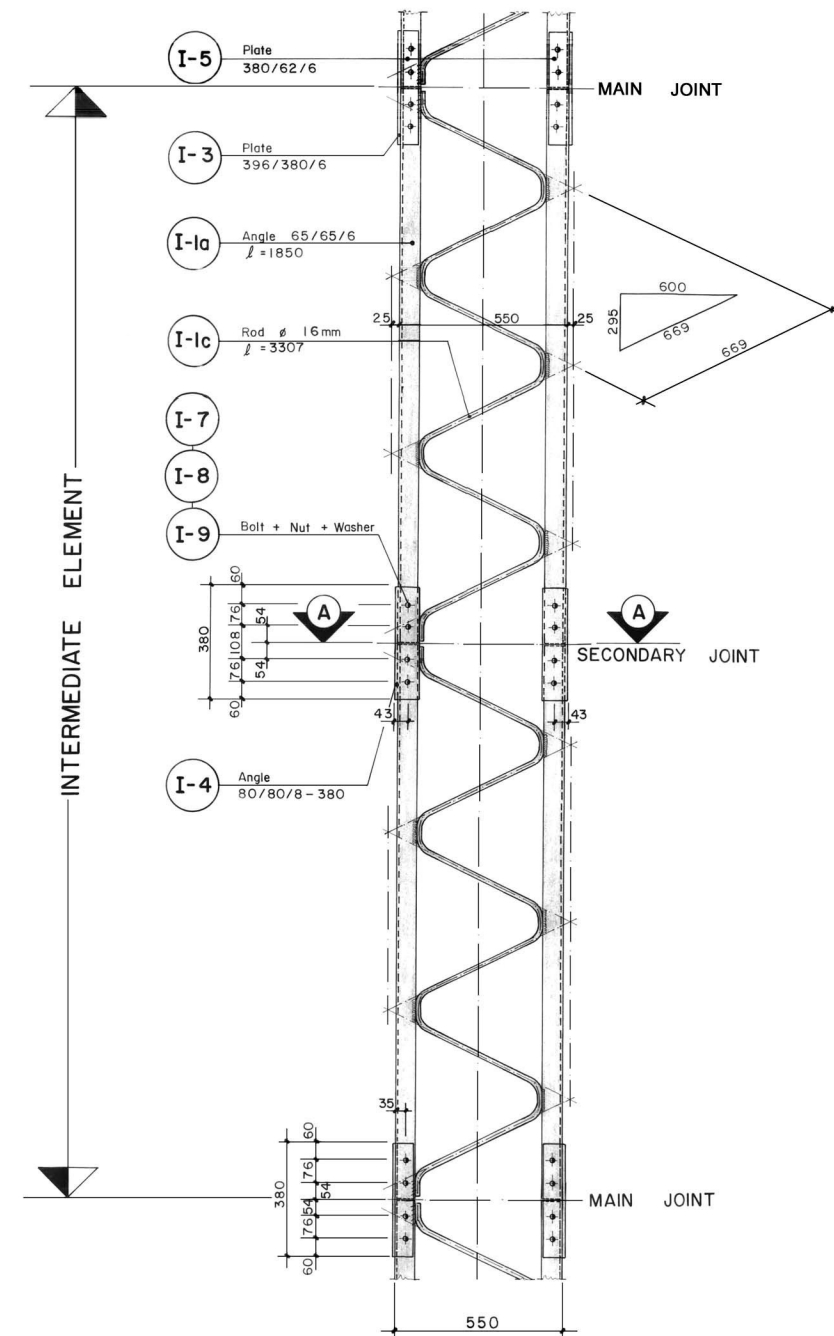

SECTION A-A

