



FRONT ELEVATION

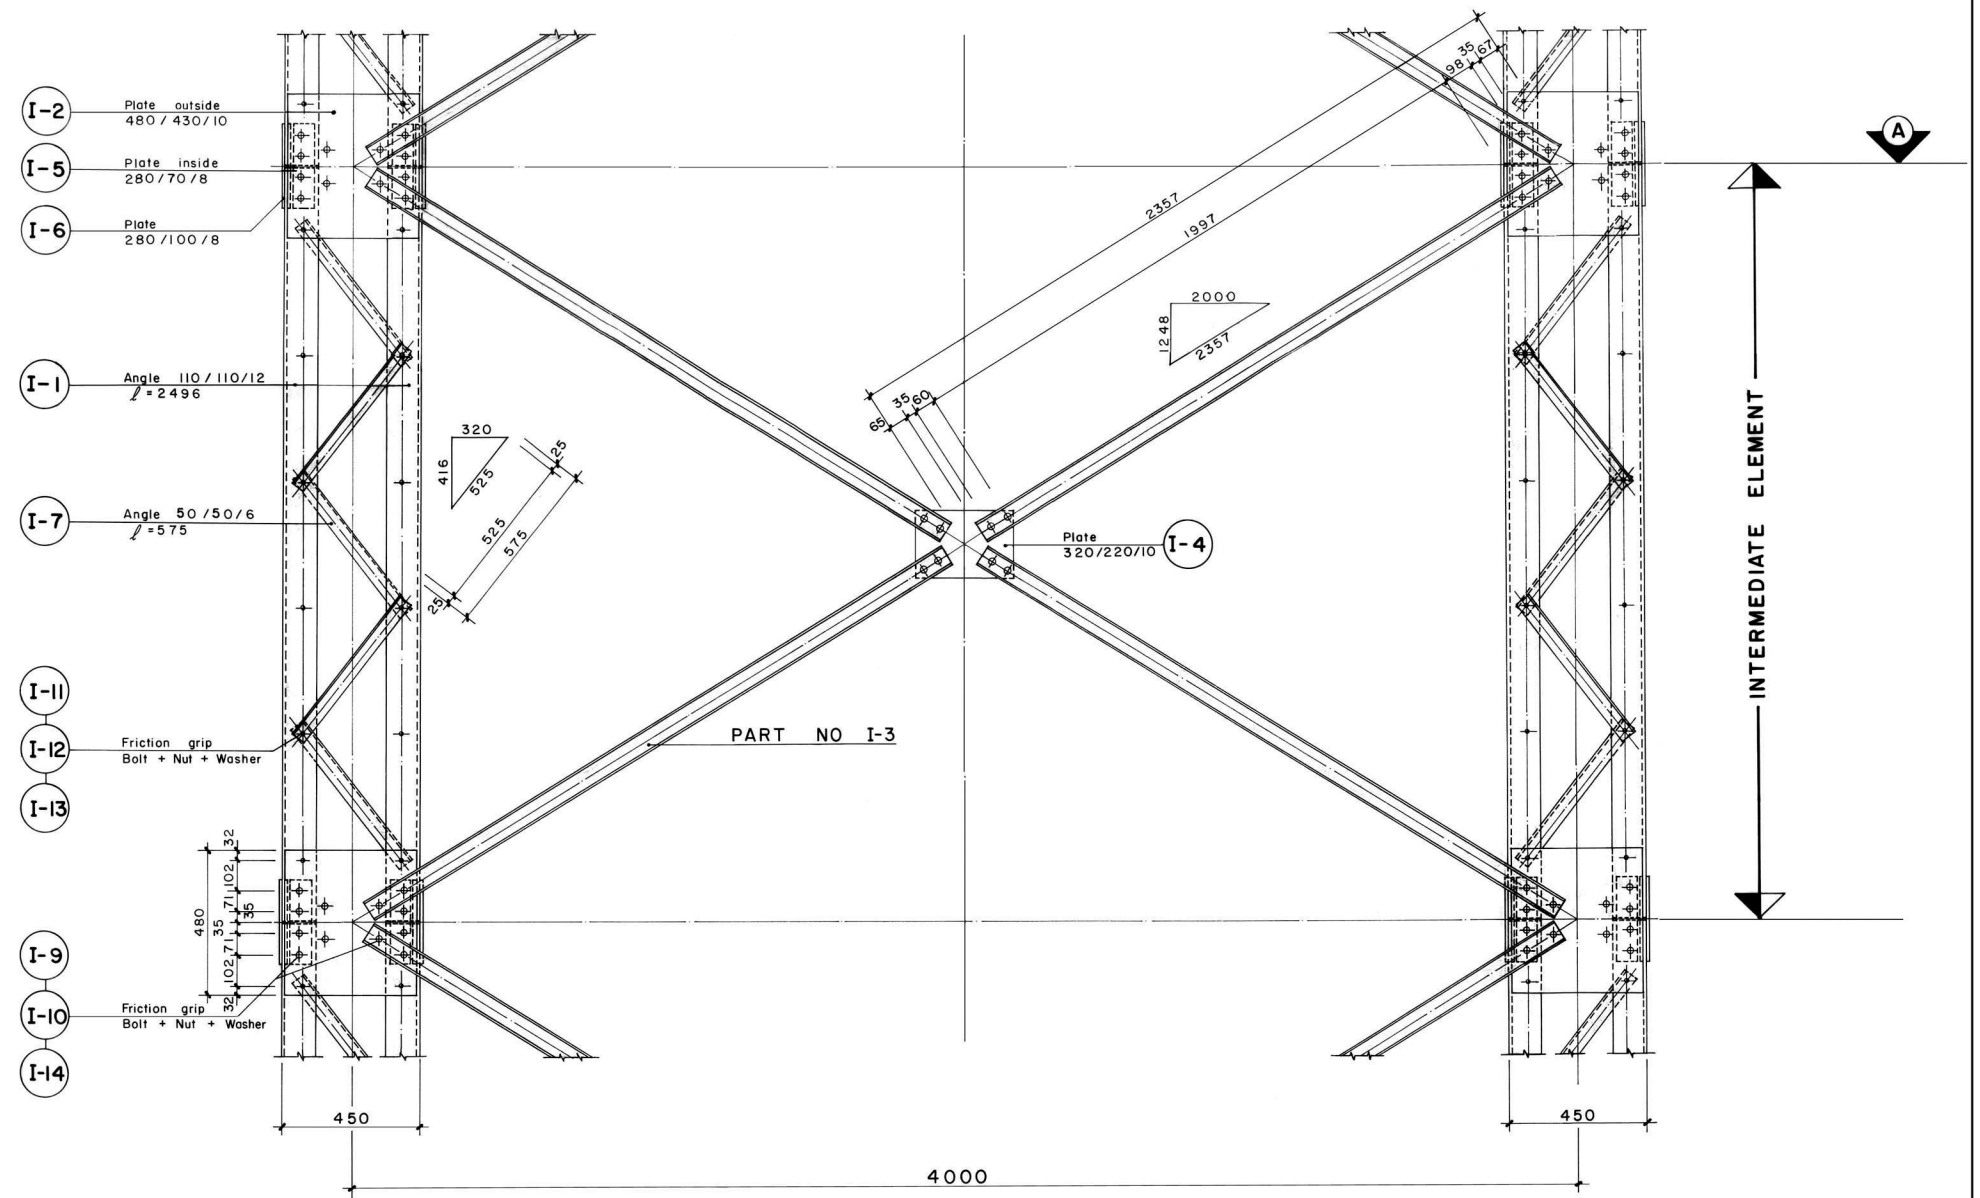

STANDARD SECTION

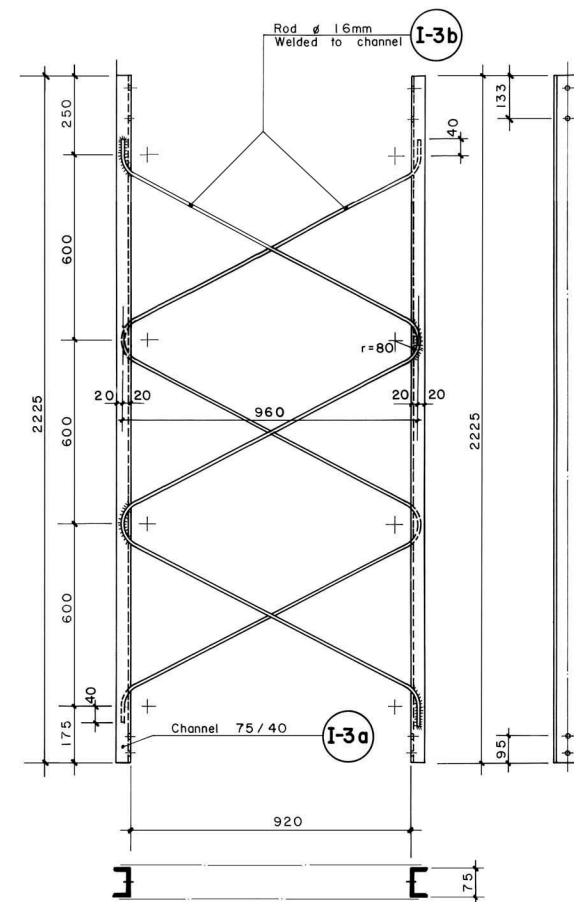