


1/2 FRONT ELEVATION

1/2 SECTION

SIDE ELEVATION

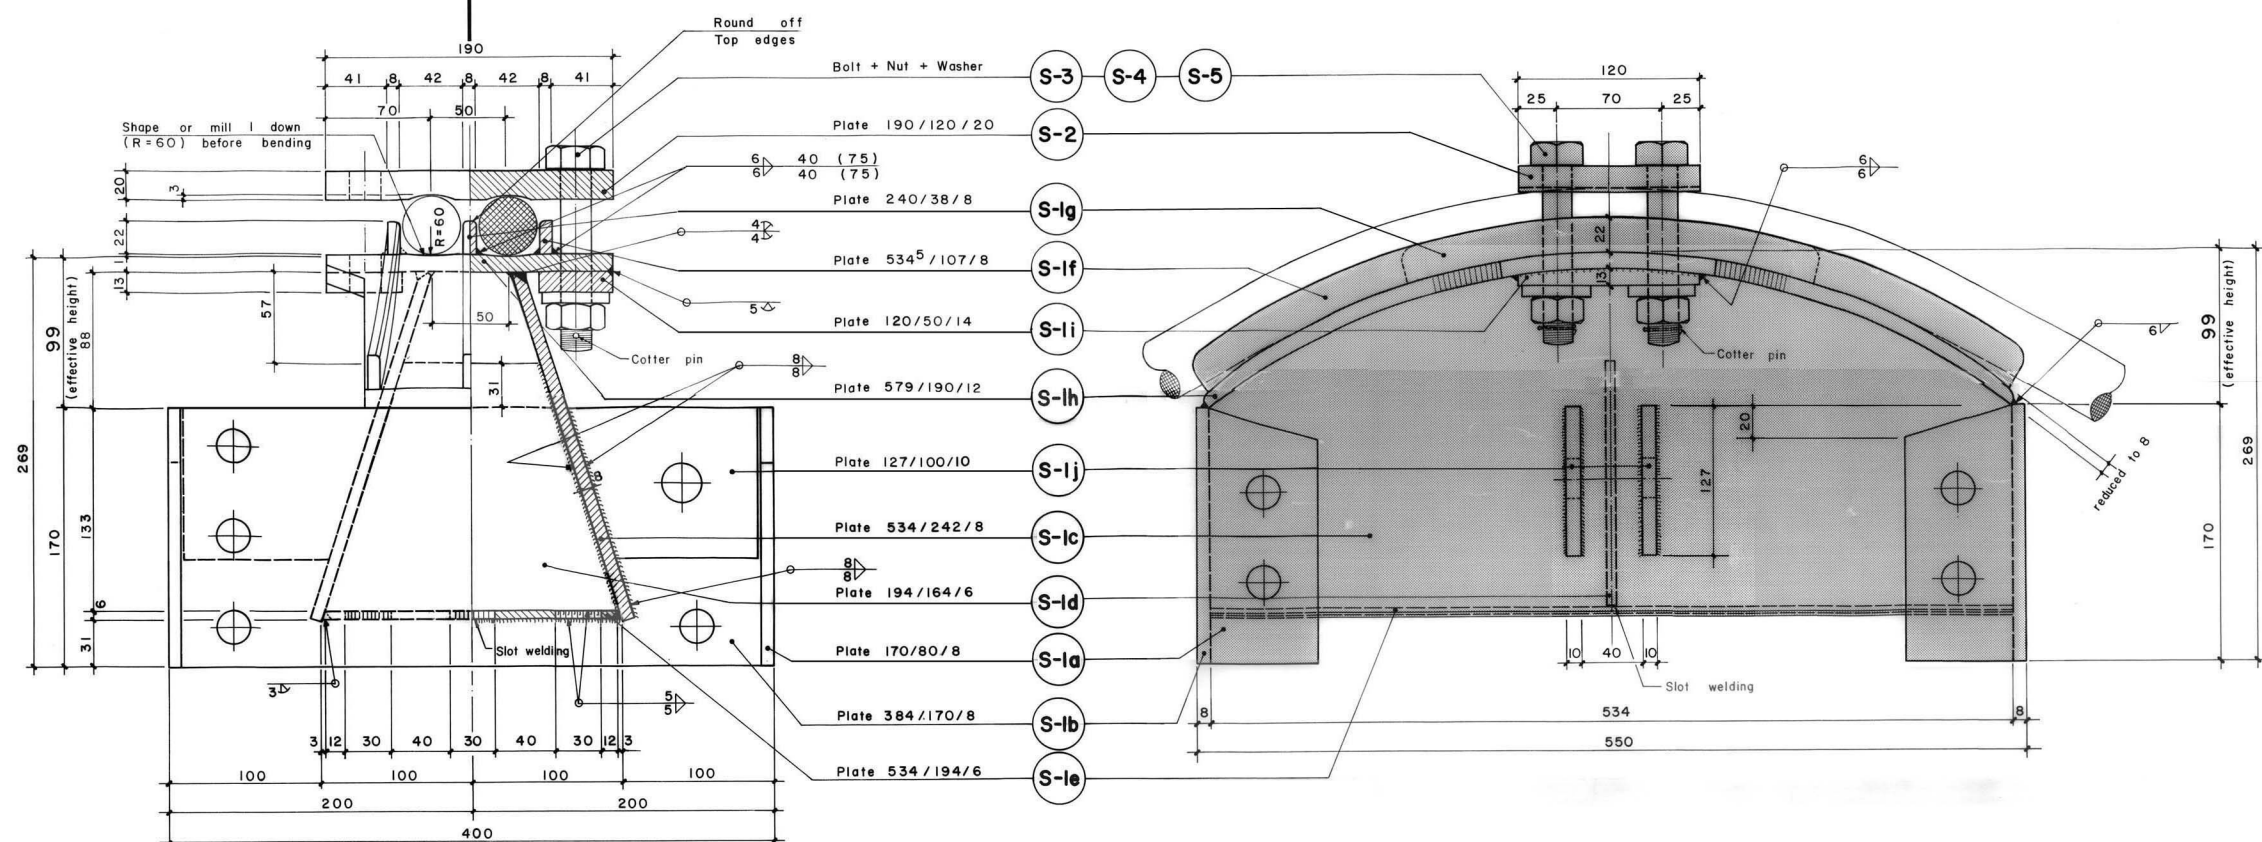

PLAN

