


1/2 FRONT ELEVATION | 1/2 SECTION

SIDE ELEVATION

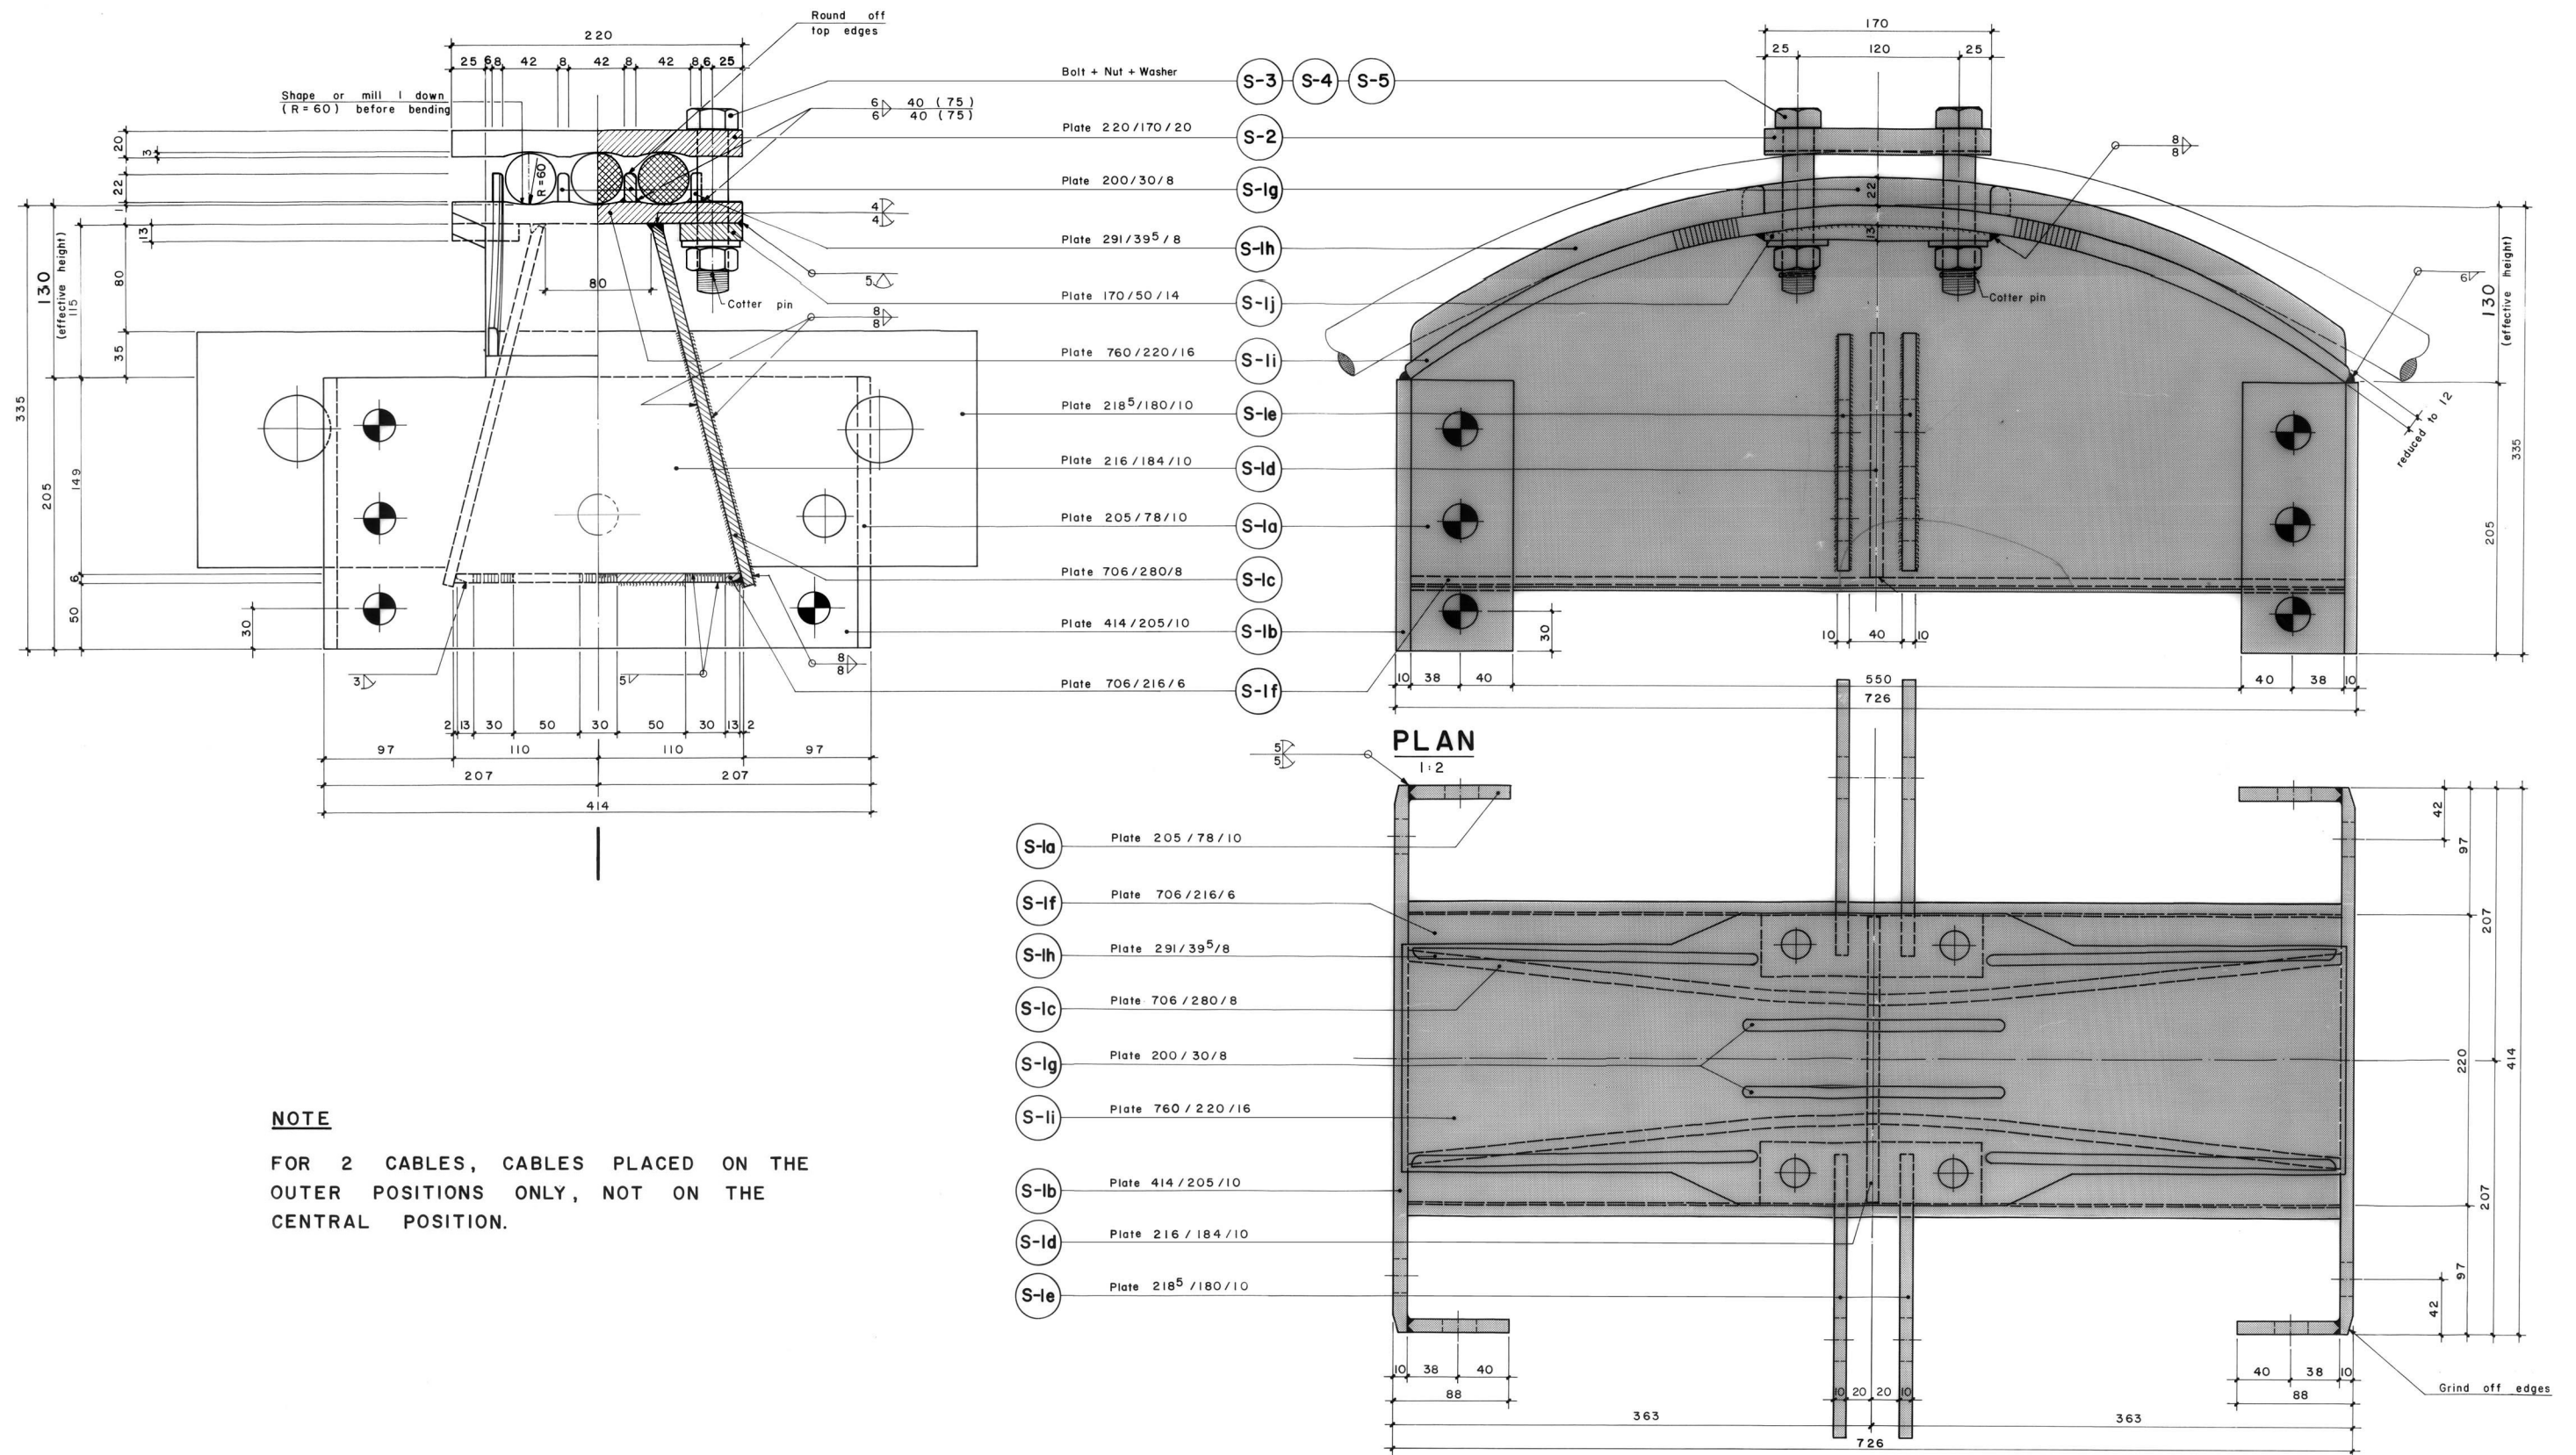

NOTE

FOR 2 CABLES, CABLES PLACED ON THE OUTER POSITIONS ONLY, NOT ON THE CENTRAL POSITION.