


SECTION A - A

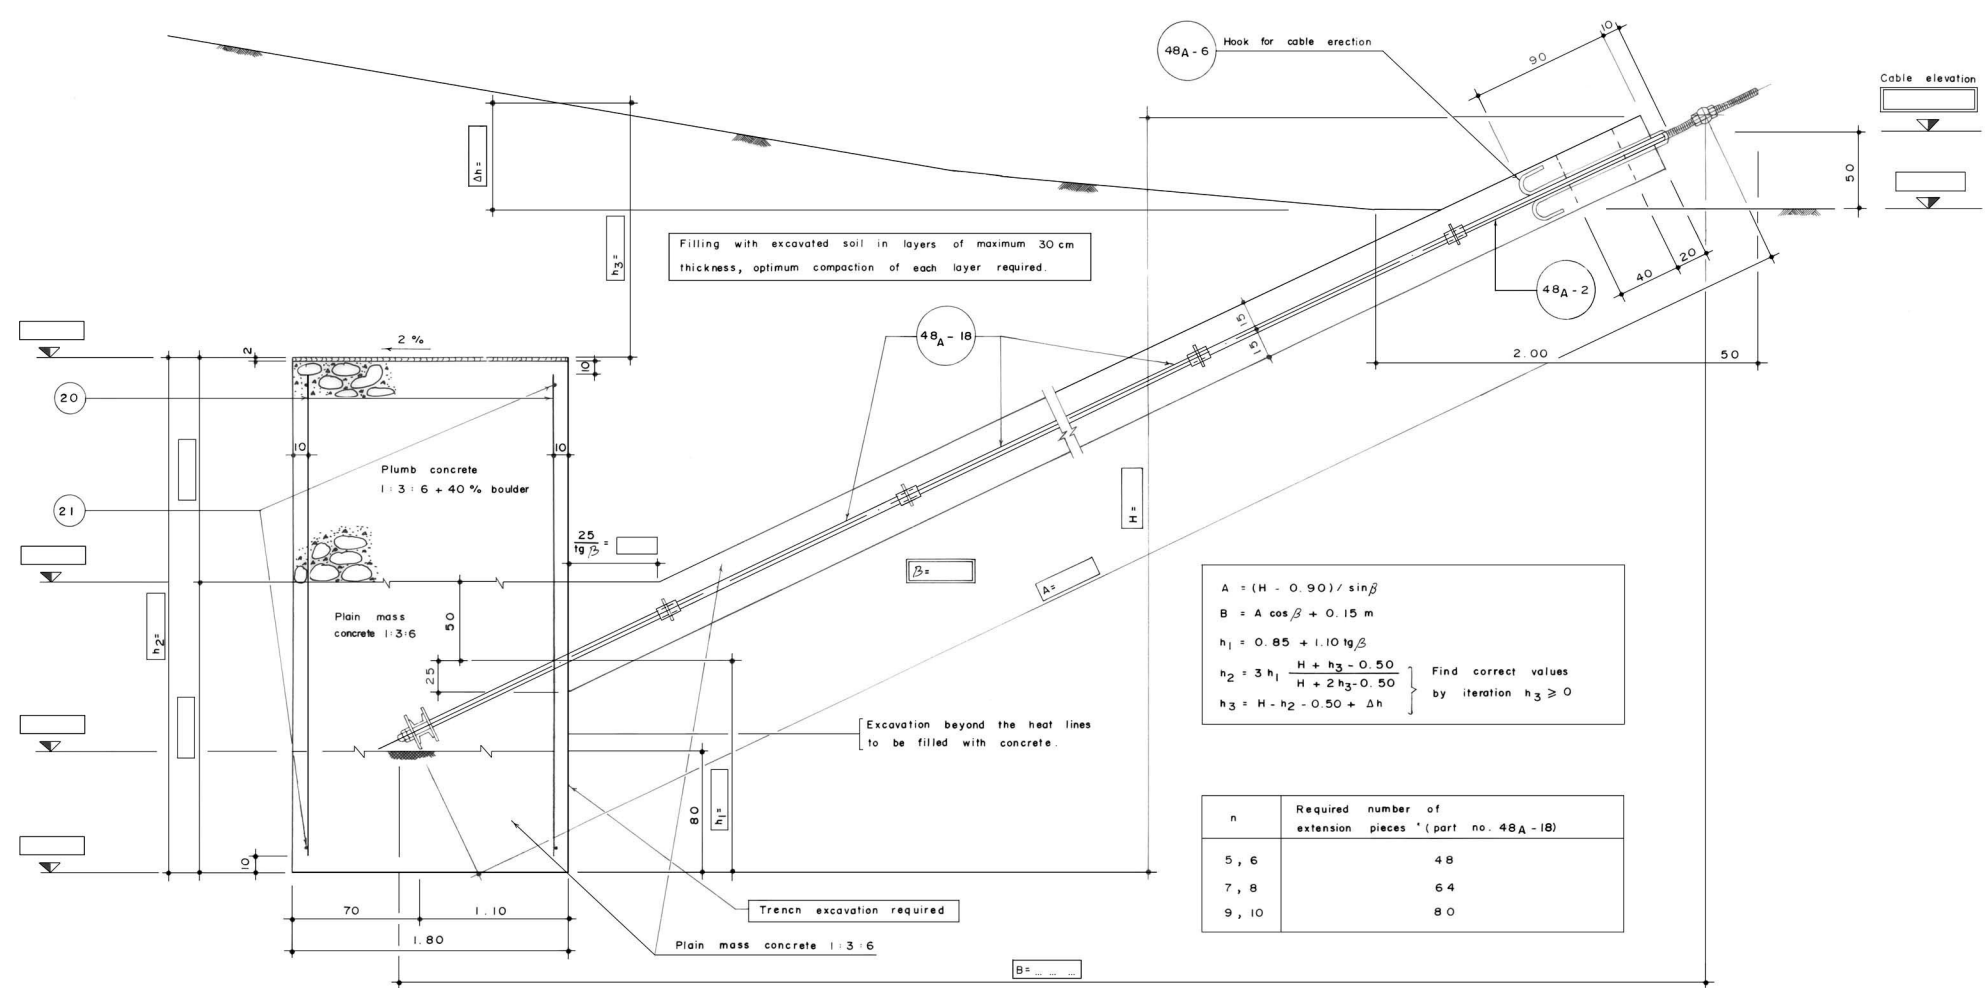

INDEX

- Cement plaster 1:4, 2 cm thick
- Dry stone pitching
- Plumb concrete 1:3:6 + 40% boulders
- Plain mass concrete 1:3:6
- Turfing
- Data to be taken from General Arrangement
- Make proper supports on correct level with cement mortar.
- Part number
- Working drawing number

DETAIL AT "B"

