



SECTION A-A

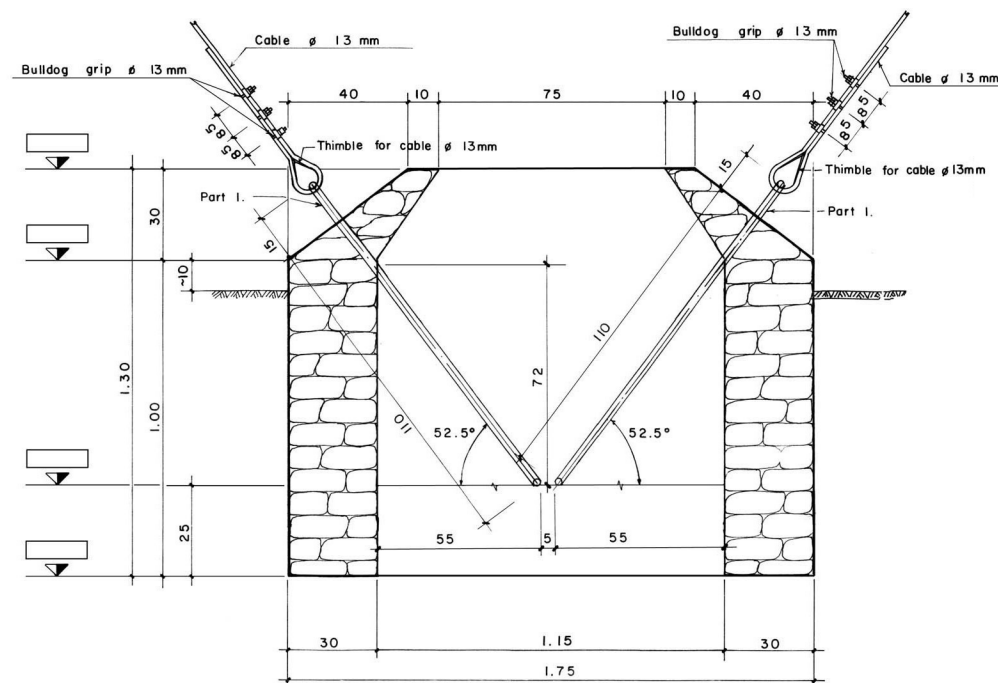

DETAIL FOR STAY ANGLE 30°

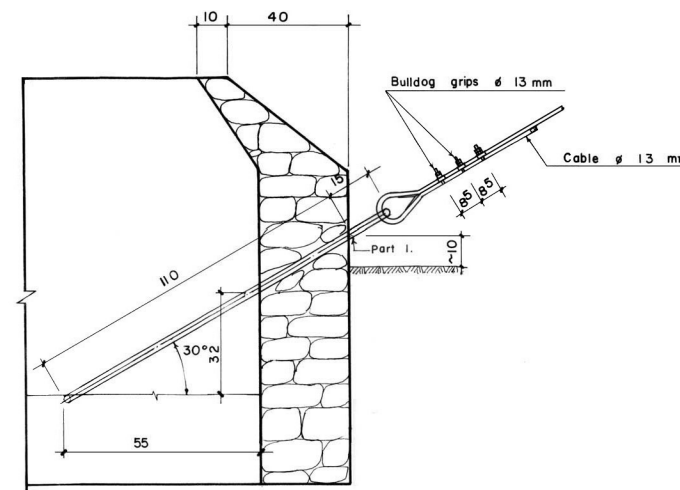


Standard Quantities :

		Vo Quantity (m ³)	Cement	
			Bags/m ³	No. of bags
Rubble masonry	1:6	2.012	1.50	3.02
Mass concrete	1:3:6	1.005	4.40	4.42
		No. of cement bags		7.44
		Total volume of block :		3.017 m ³

INDEX :

	Rubble masonry 1:6
	Mass concrete 1:3:6

PLAN

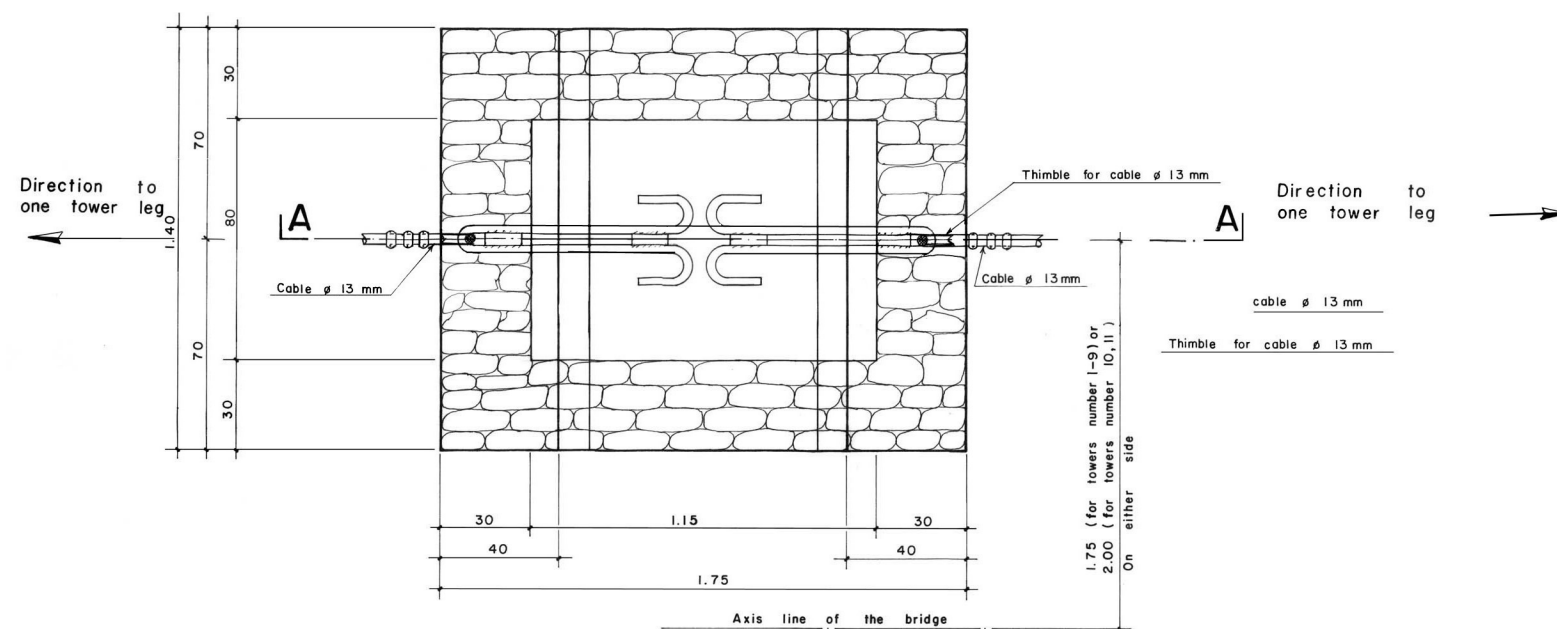

MoLD / DoLIDAR / Trail Bridge Section Long Span Trail Bridge Standard

Bridge No:	Name:
Span:	
Structural Drawing :	
TEMPORARY TOWER FIXATION ANCHORAGE	
Tower height up to: 25 . 23m.	
Anchorage for two cables, one on each side of the block.	
Date:	August 2004
Drawing No.52/2	