



SECTION A-A

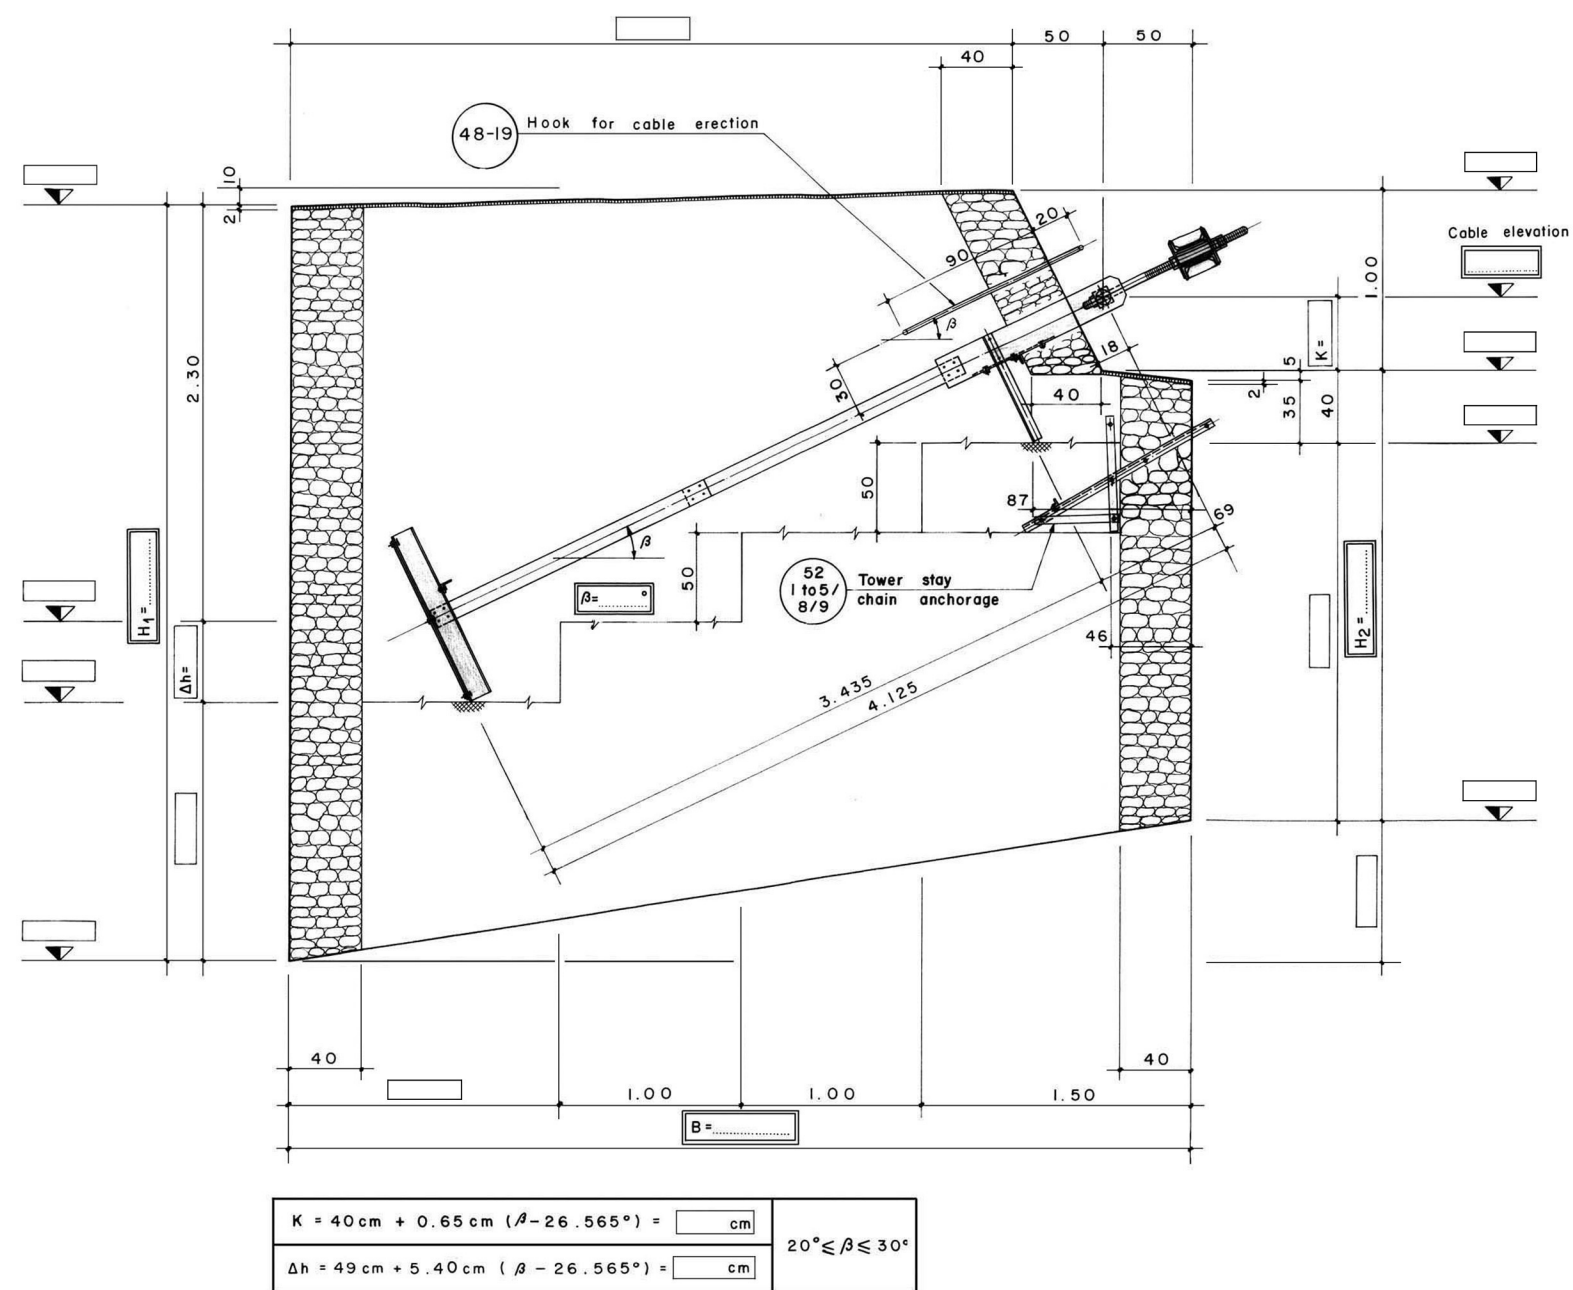

- NOTES:
- 1) Refer to General Arrangement for number and direction of probable anchorage rods (part 48-21, 27) to stabilize the rock.
 - 2) For temporary tower stay refer to drawing number 52 for back stay. For front stay select alternatively:
 - a) cable ϕ 13mm anchored to the spanning cable anchorage at the opposite river bank.
 - b) chain system with separate anchorage block (drawing no. 52 and 52/1 or 52/2)

DETAIL AT "B"

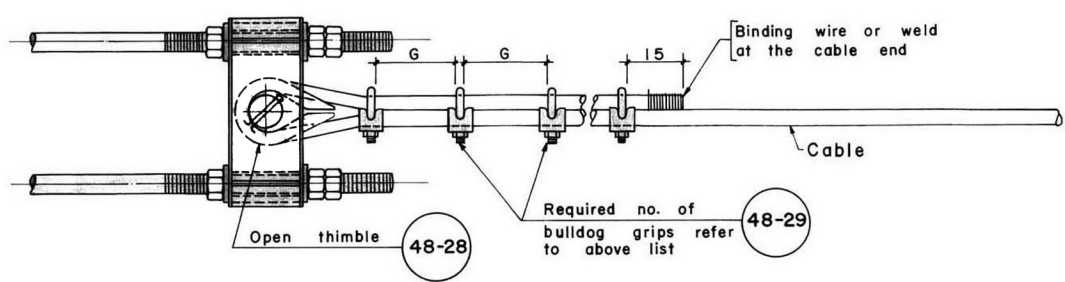

INDEX

- Cement plaster 1:4, 2 cm thick
- Stone masonry 1:4
- Plumb concrete 1:3:6 + 40 % boulders
- Make proper supports on correct level with cement mortar 1:4
- Data to be taken from General Arrangement

48-19 Part number
Working drawing number