



WELDING DETAIL OF PART I

FRONT ELEVATION

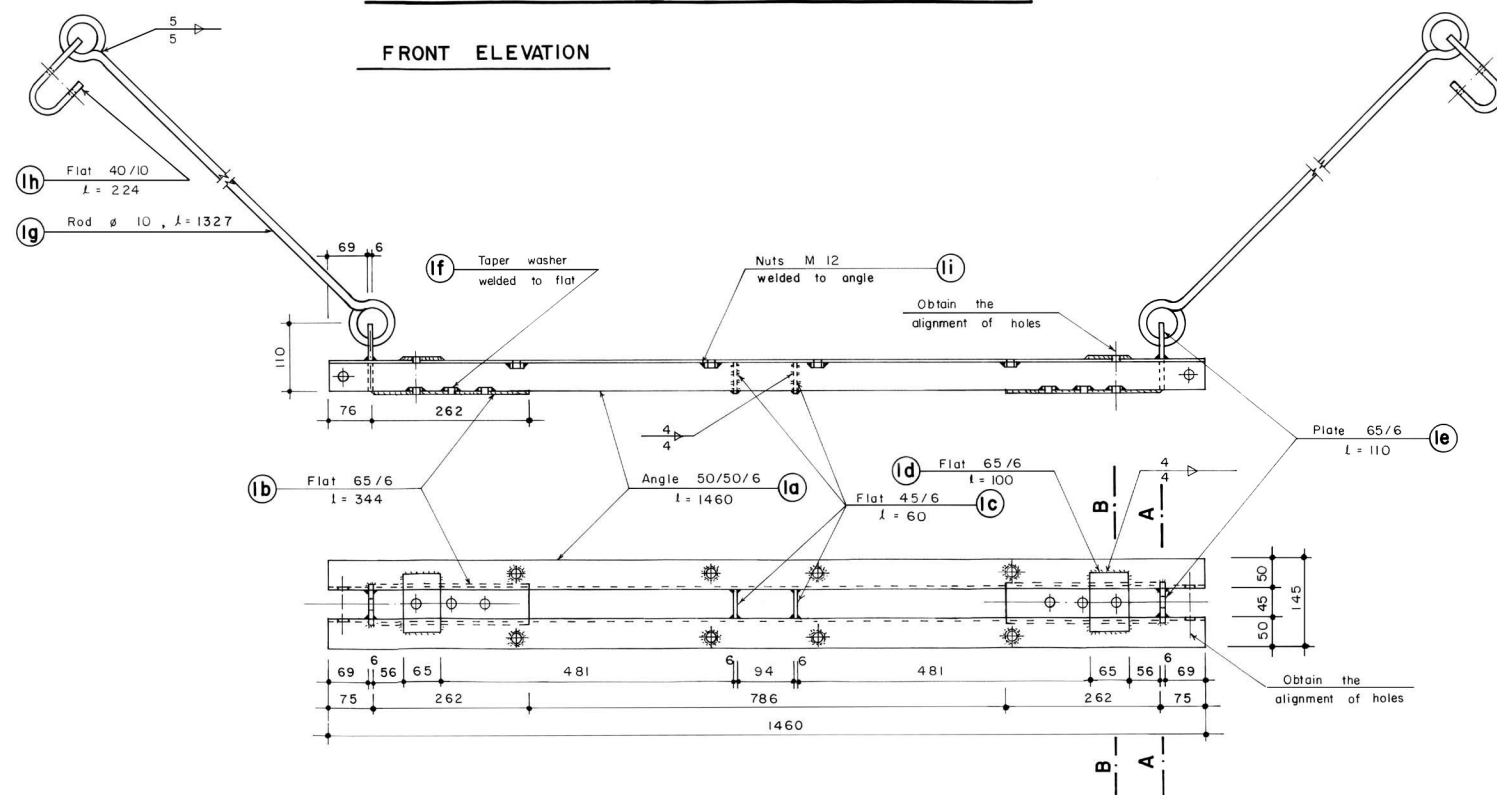


ASSEMBLY DETAIL


CROSS SECTION

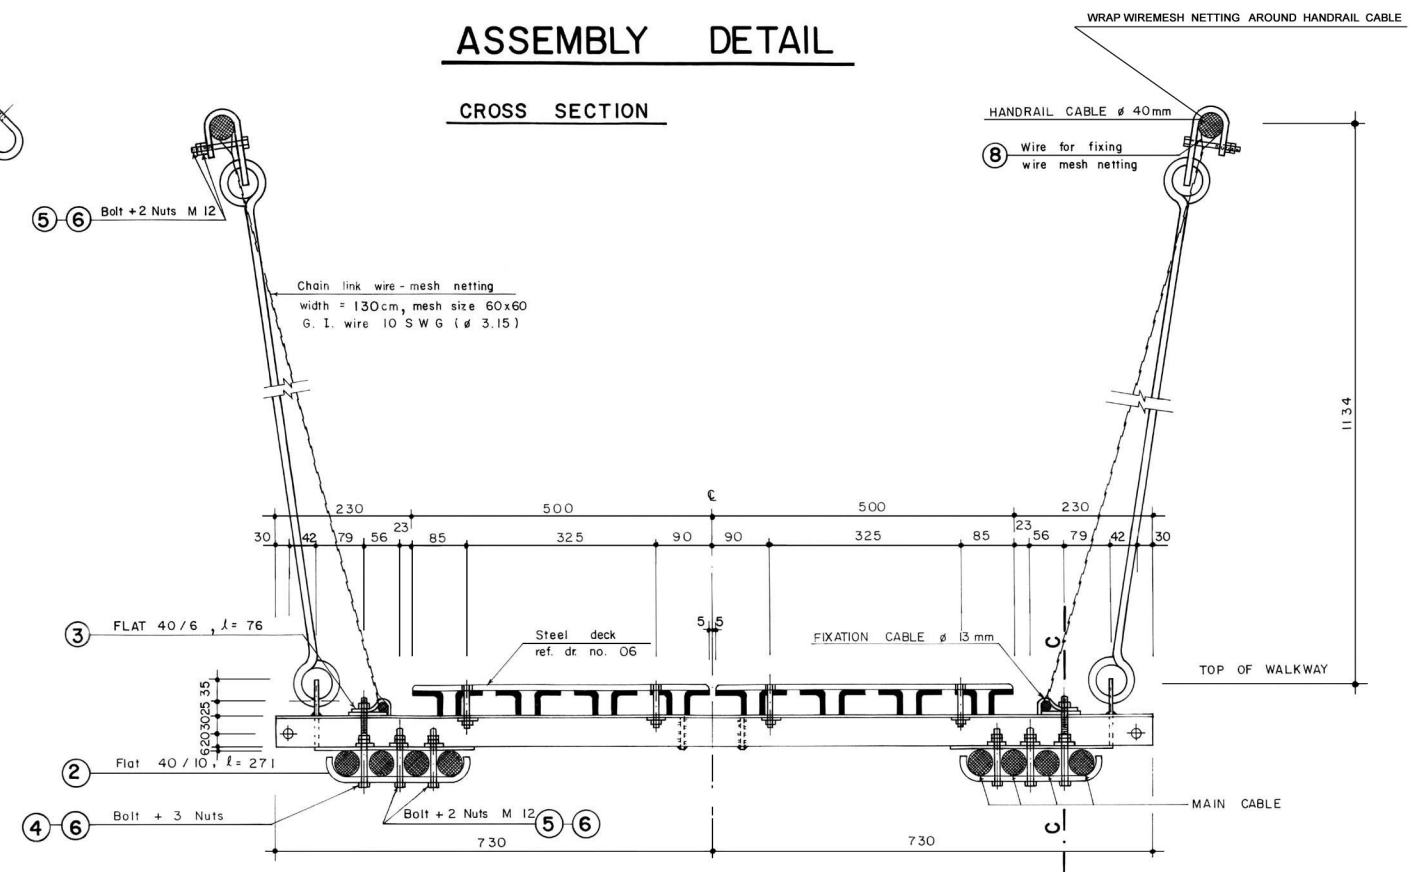


PLAN

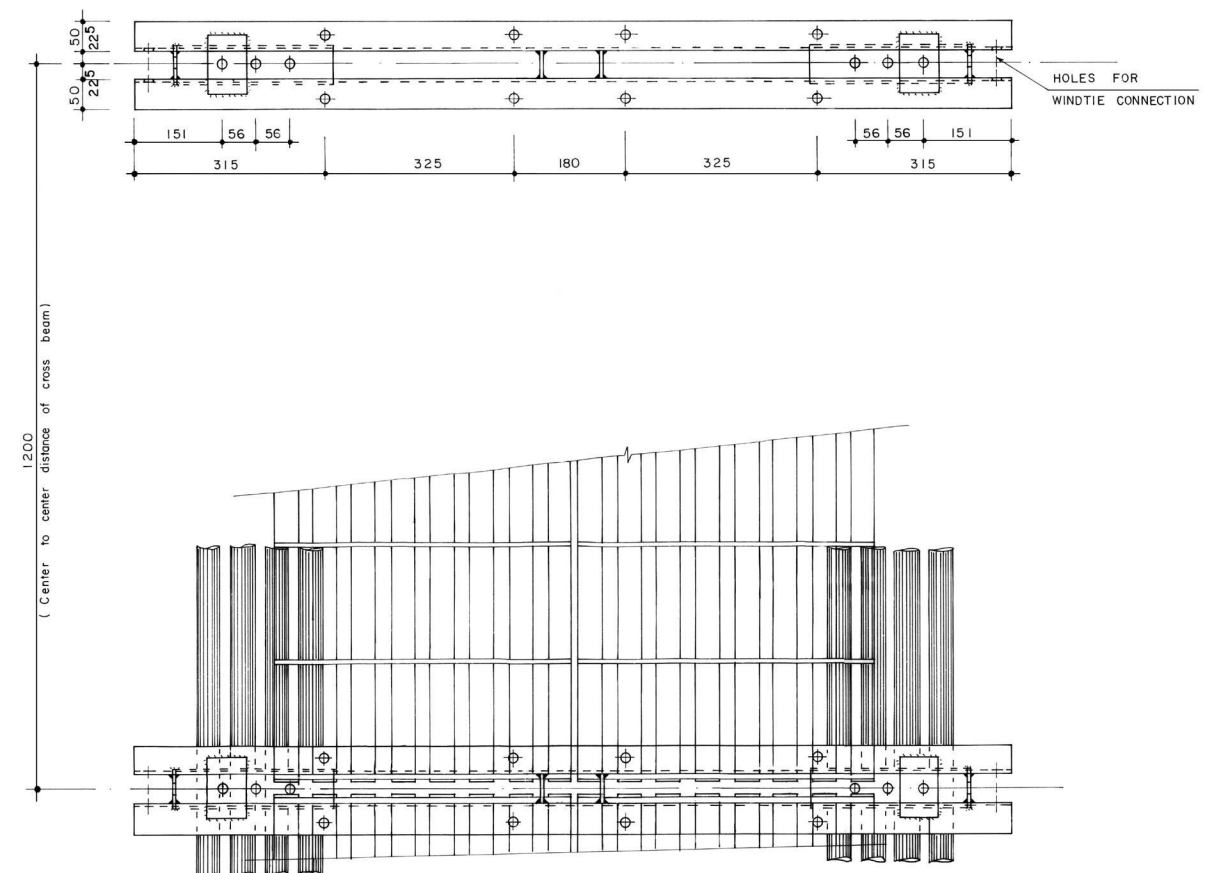

SECTION A-A

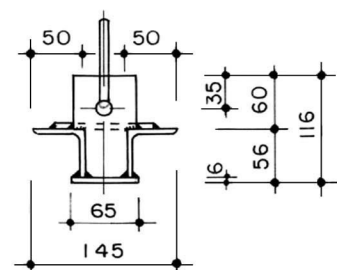

SECTION B-B

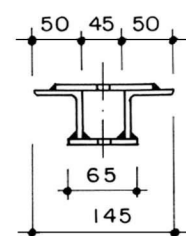

SECTION C-C

