


SUSPENDER LAYOUT

Required number of suspenders refer to Suspenders List

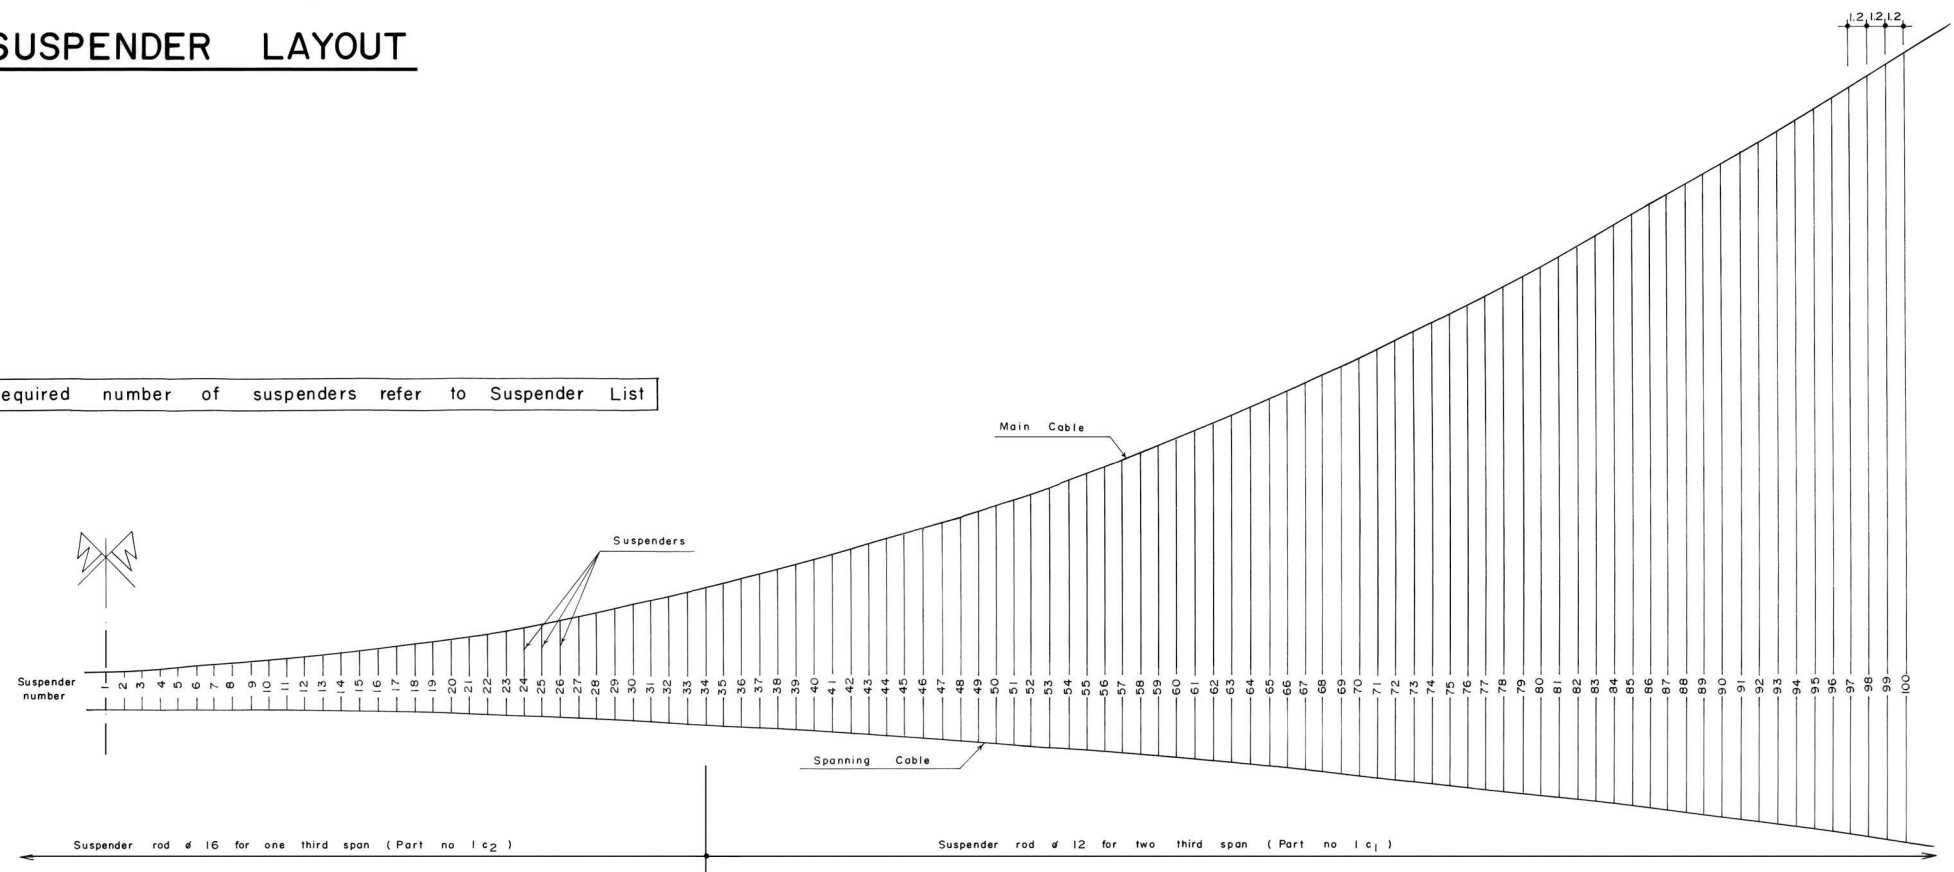

DETAIL AT TOWER FOUNDATION

(In case 4 cables are used in connection with Walkway and Tower Foundation drawing number 92, refer to drawing number 32 for this detail.)

