


SUSPENDER LAYOUT

Required number of suspenders refer to Suspenders List

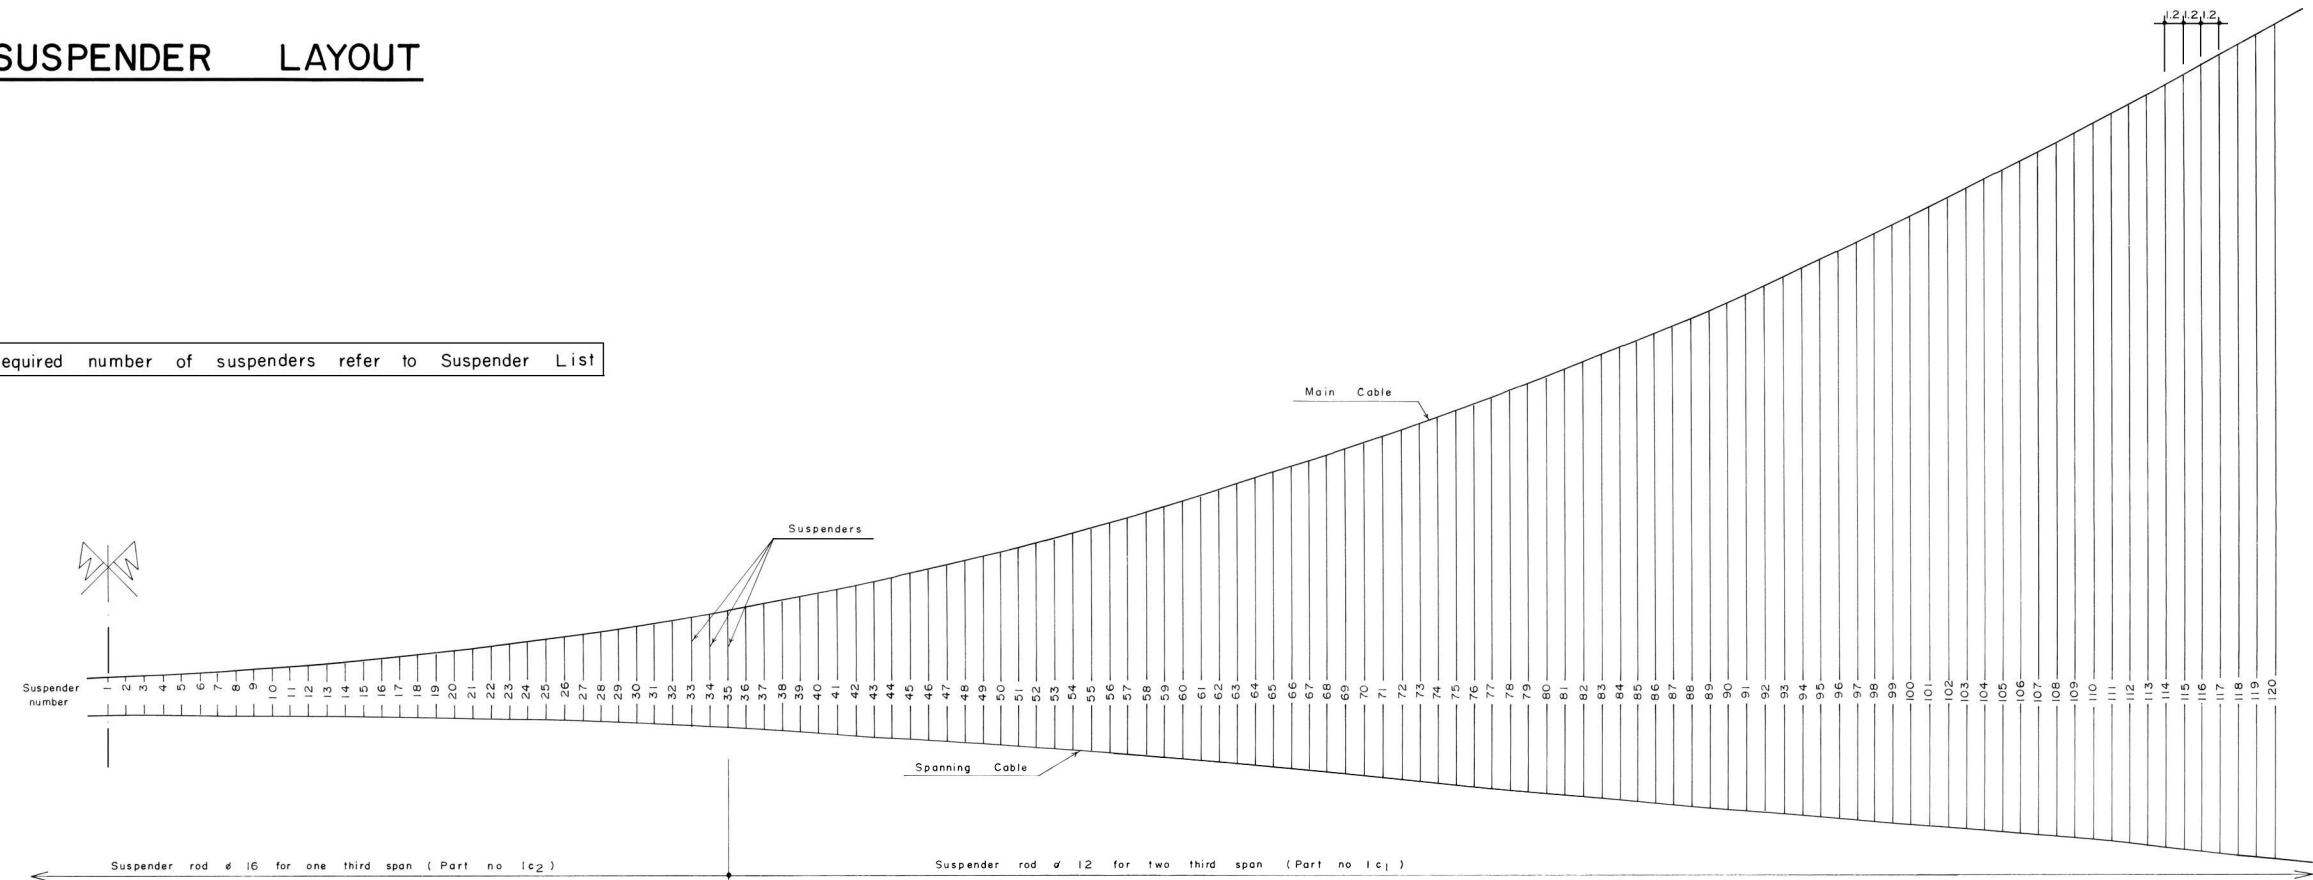

DETAIL AT TOWER FOUNDATION

