




Section at A-A, 1:50

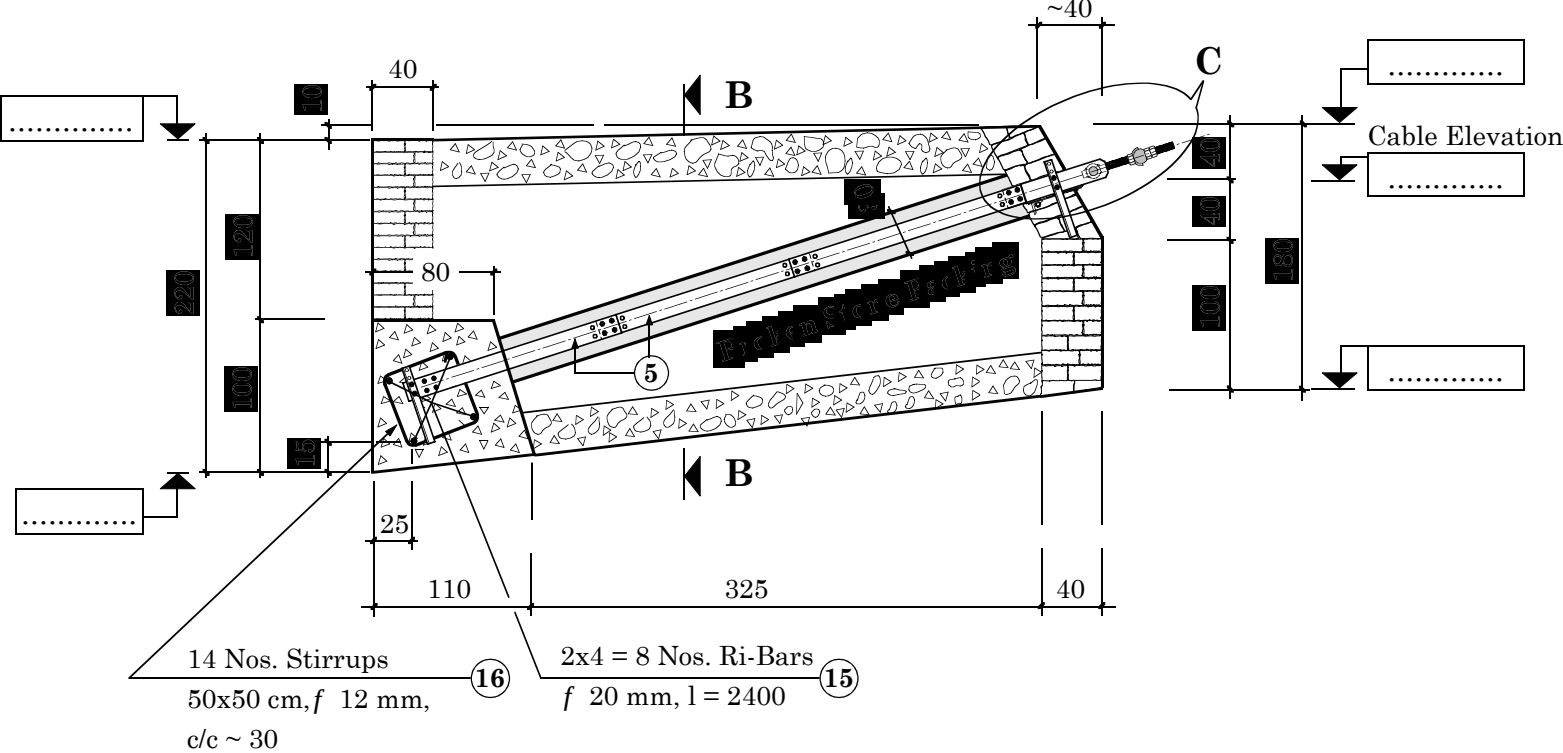


Section at B-B, 1:50

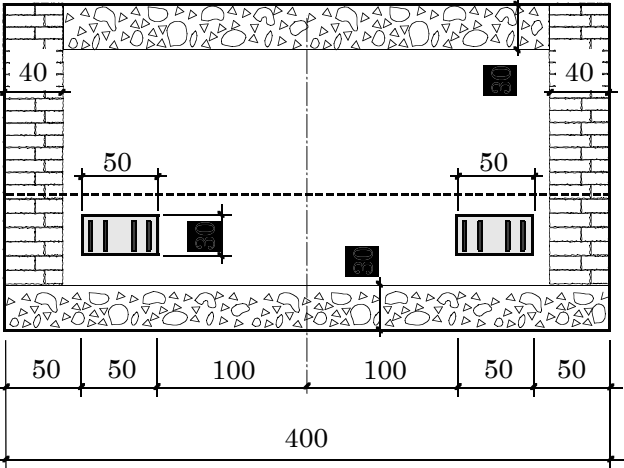

Plan, 1:50

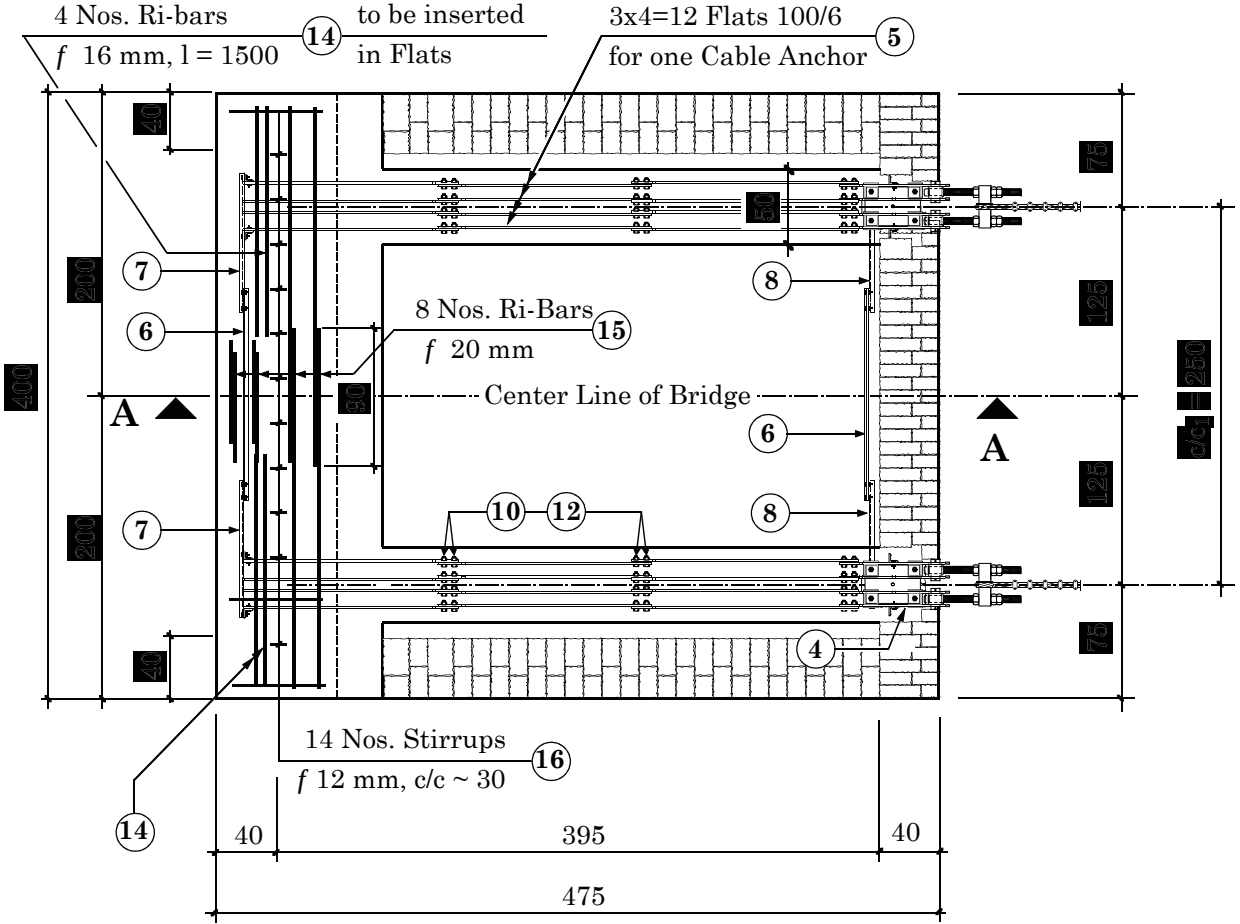

Detail at B 1:15

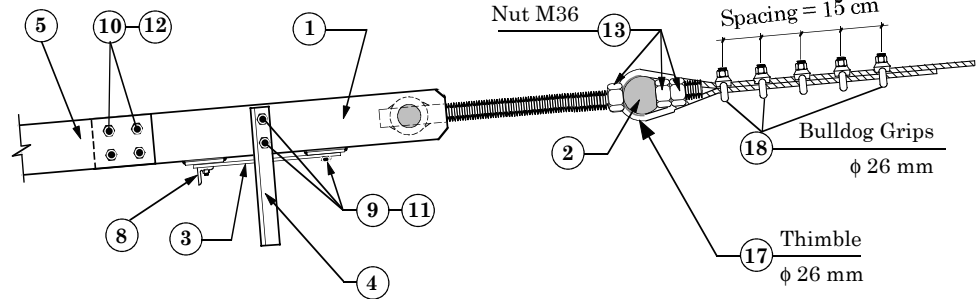

6 for Steel Part Numbers
refer to Drawing No. 42N

Standard Quantities

Type of Construction	[m ³]
 Hammer dressed Cement Stone Masonry 1:4	9.26
 Broken Stone	15.91
 Plumb Concrete 1:3:6 + 40 % Boulders	7.46
 Concrete 1:3:6	0.67
 Concrete 1:2:4	3.61
Total	36.91

HMG / Ministry of Local Development DoLIDAR / Short SpanTrail Bridge Standard
Bridge Name:
No: Bank: Span:
Steel & Construction Drawing :
Main Cable Anchor Block for Suspension Bridges, 2 Main Cables f 26 mm for all Soil Types in Hill Slope with Turn Buckle, c/c ₁ = 2.50 m Anchor Type AB 1
Date : July 15, 2002 Drawing No. 42/5Ncon