




Section at A-A, 1:50

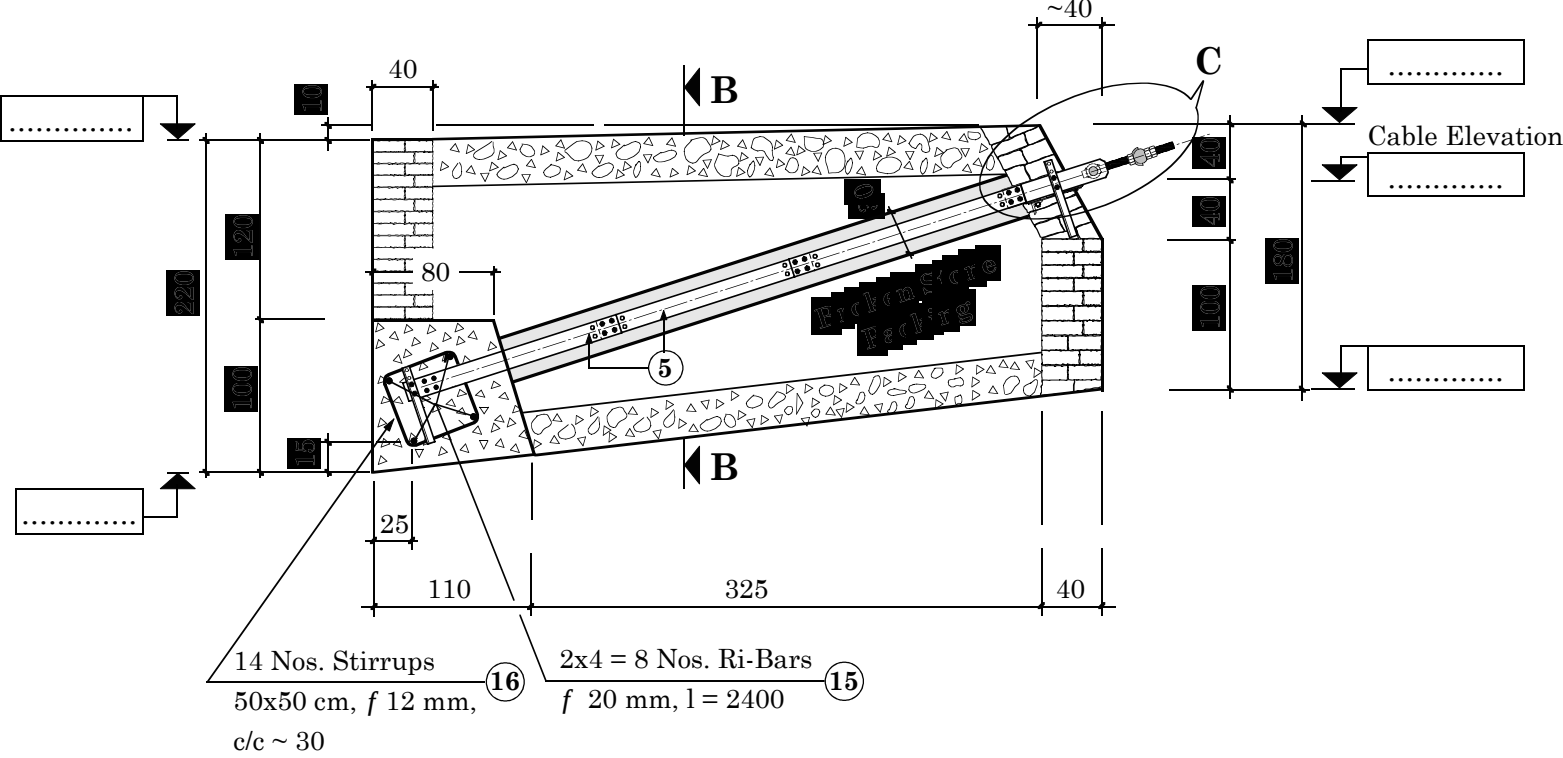


Section at B-B, 1:50

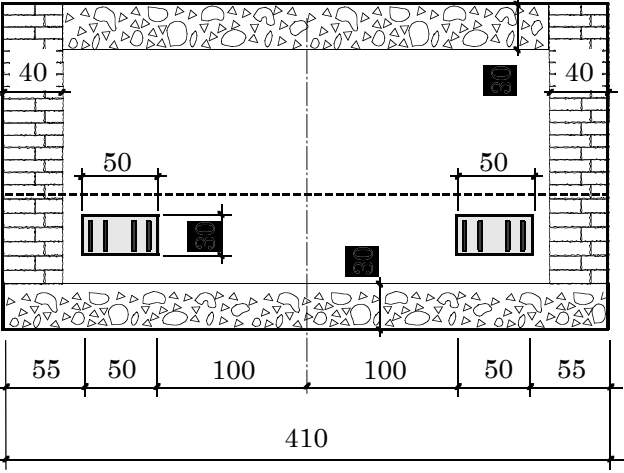

Plan, 1:50

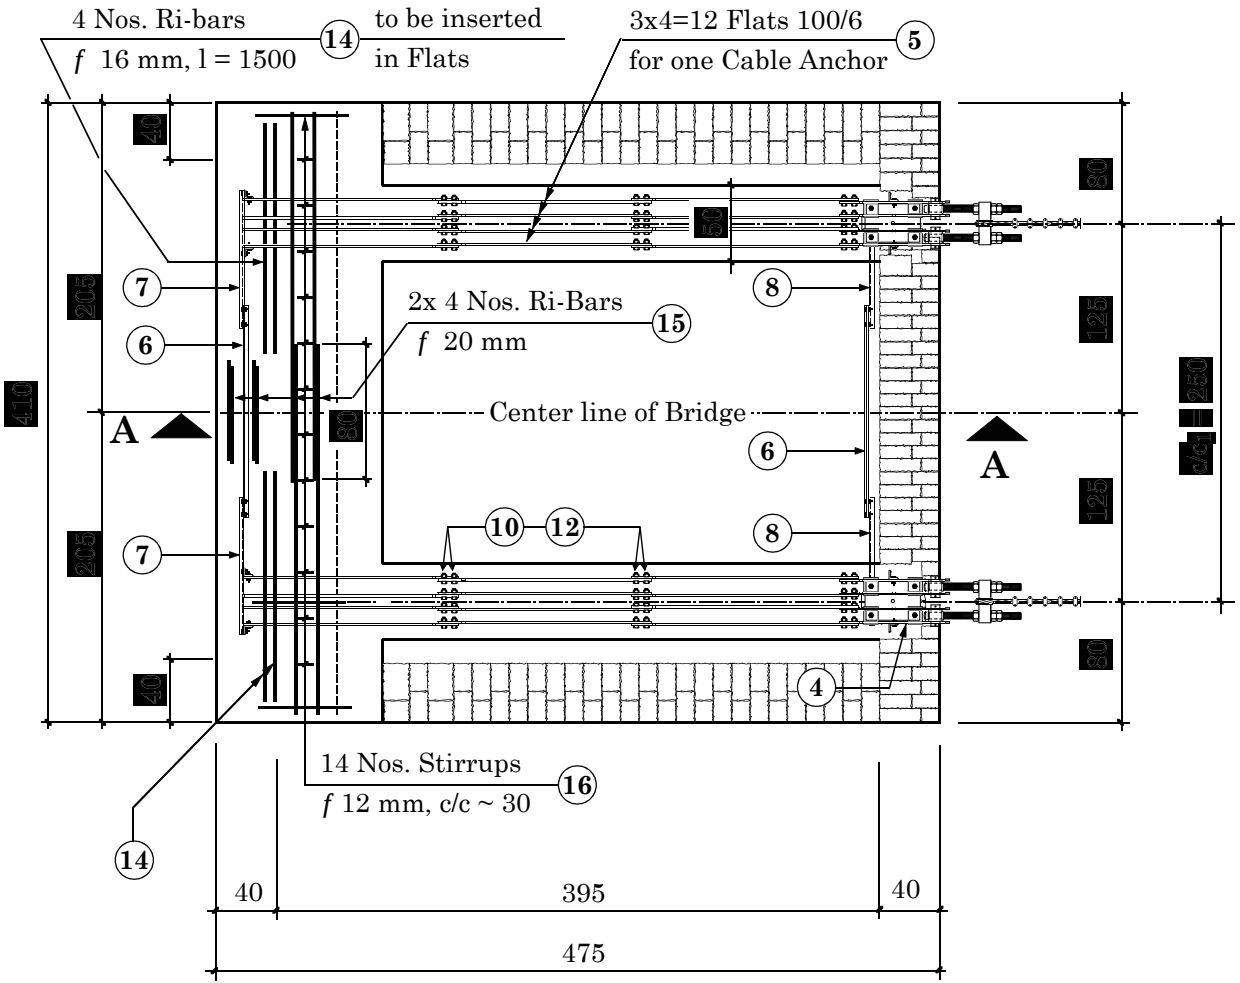

Detail at C 1:15

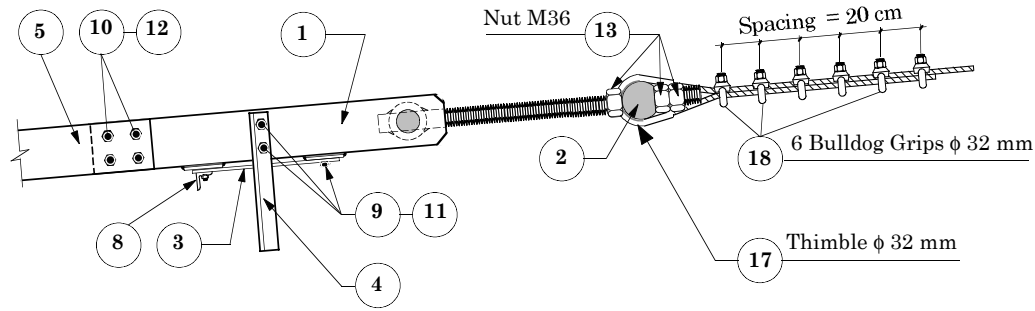

6 for Steel Part Numbers
refer to Drawing No. 42N

Standard Quantities

Type of Construction	[m ³]
Hammer dressed Cement Stone Masonry 1:4	9.50
Broken Stone	16.44
Plumb Concrete 1:3:6 + 40 % Boulders	7.58
Concrete 1:3:6	1.11
Concrete 1:2:4	3.60
Total	38.23

HMG / Ministry of Local Development DoLIDAR / Short Span Trail Bridge Standard
Bridge Name:
No: Bank: Span:
Steel & Construction Drawing :
Main Cable Anchor Block for Suspension Bridges, 2 Main Cables f 32 mm for all Soil Types in Hill Slope with Turn Buckle, c/c ₁ = 2.50 m Anchor Type AB 2
Date : July 15, 2002 Drawing No. 42/7Ncon