




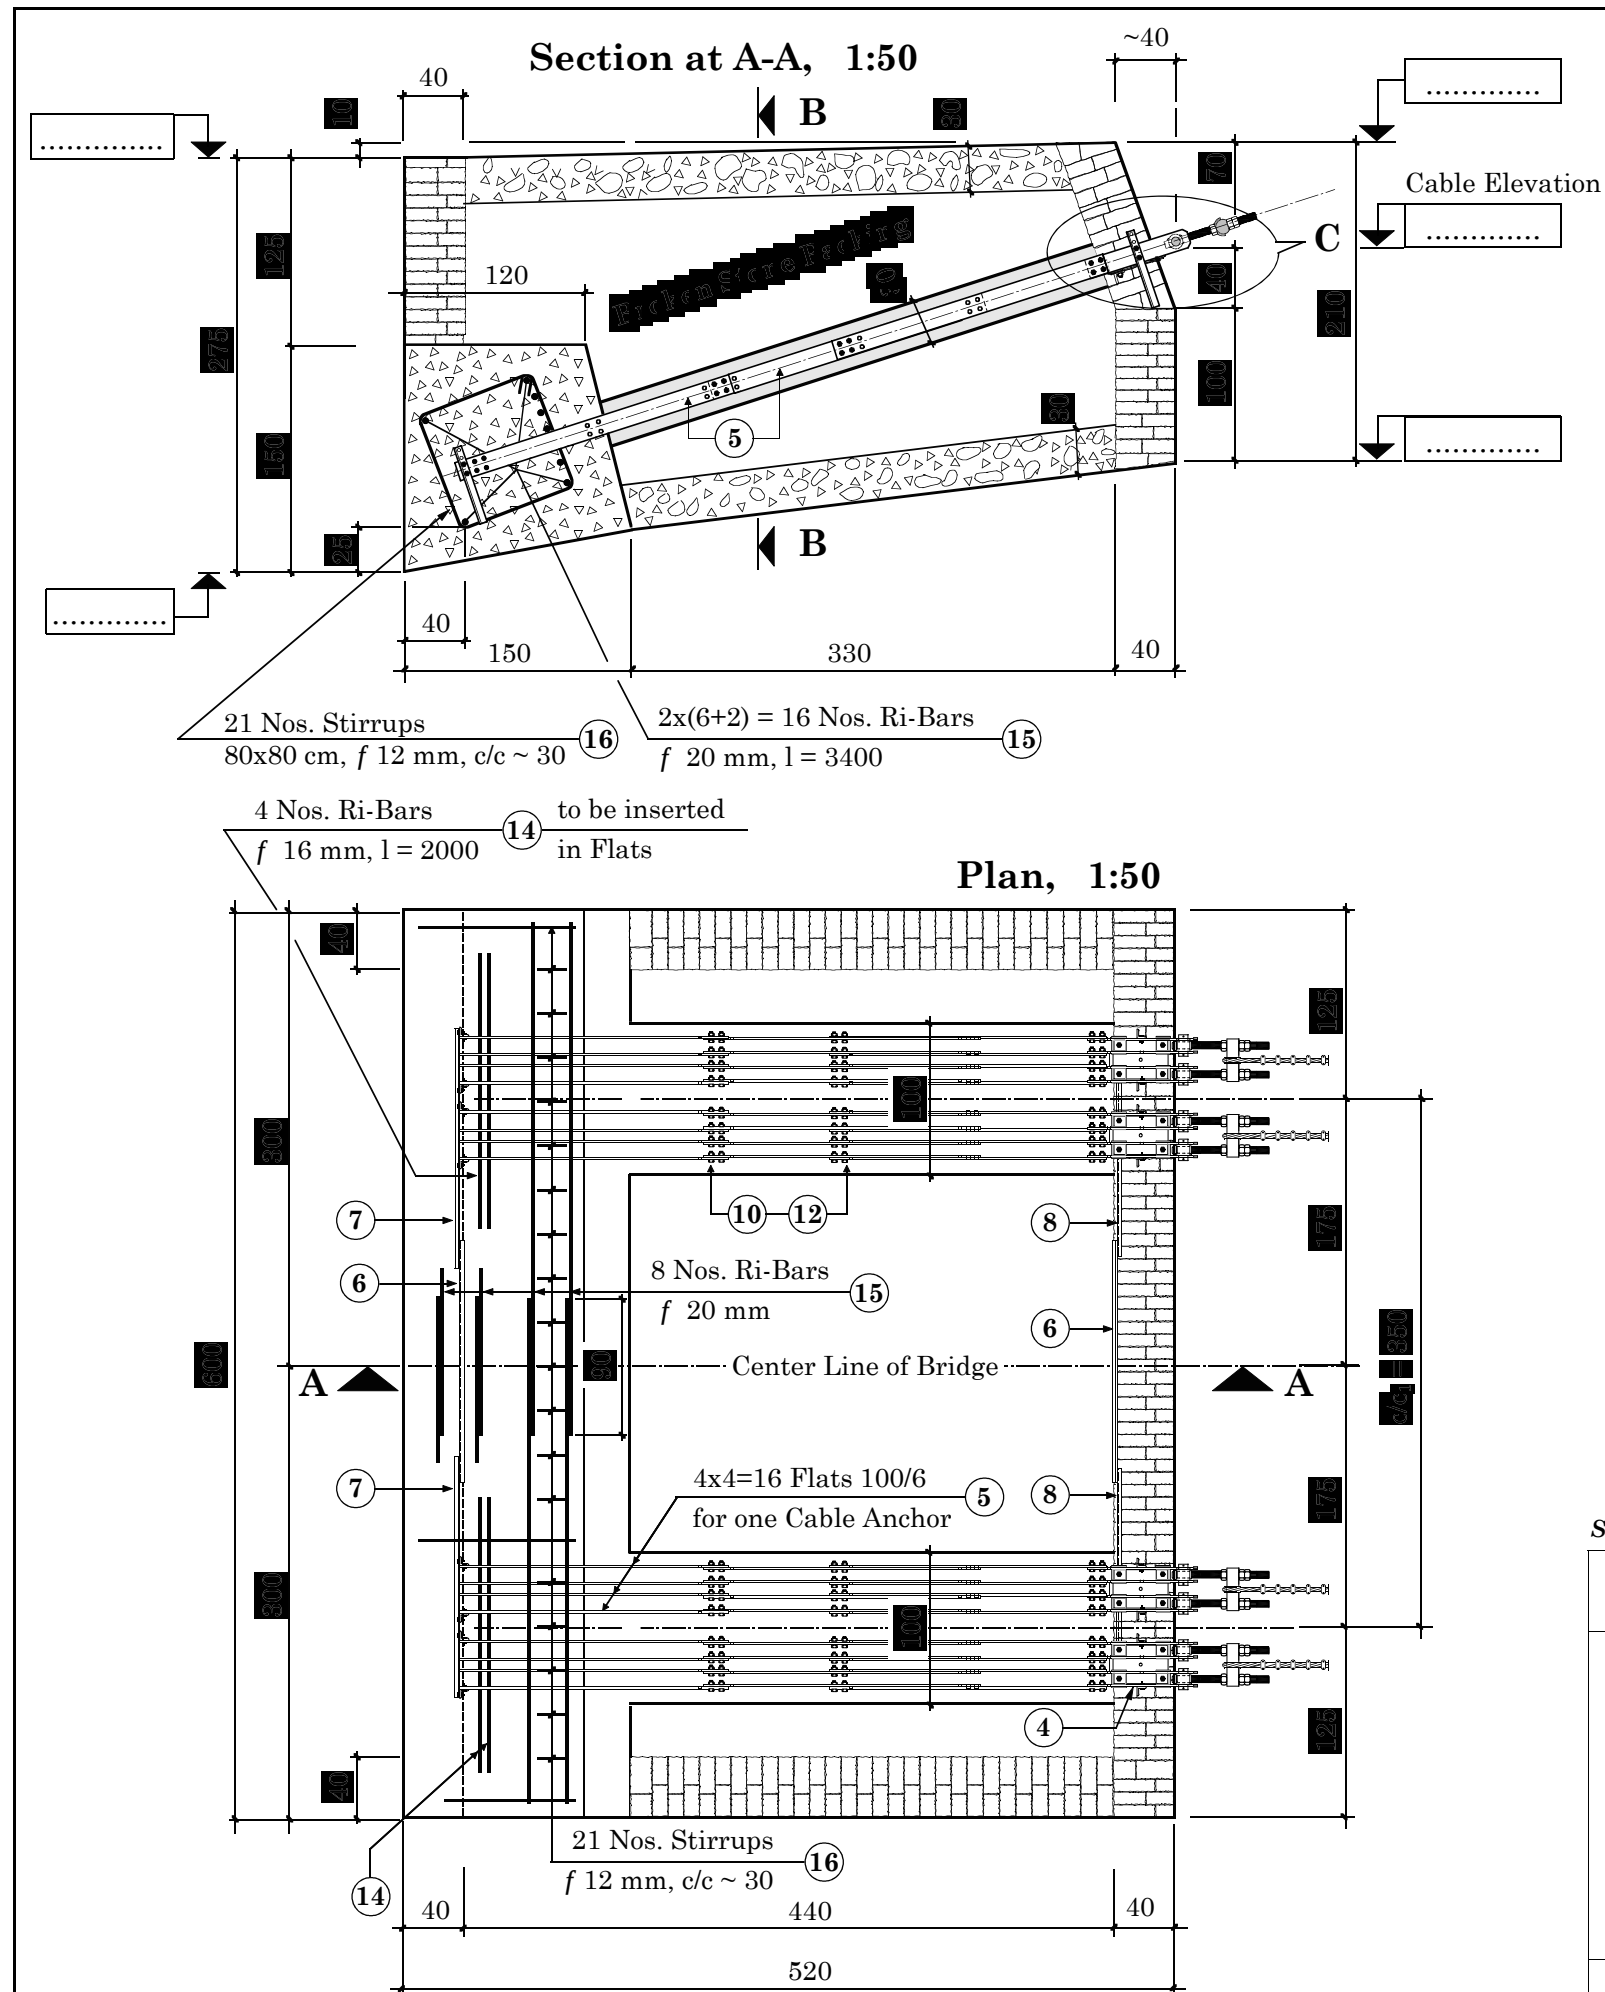

Section at B-B, 1:50

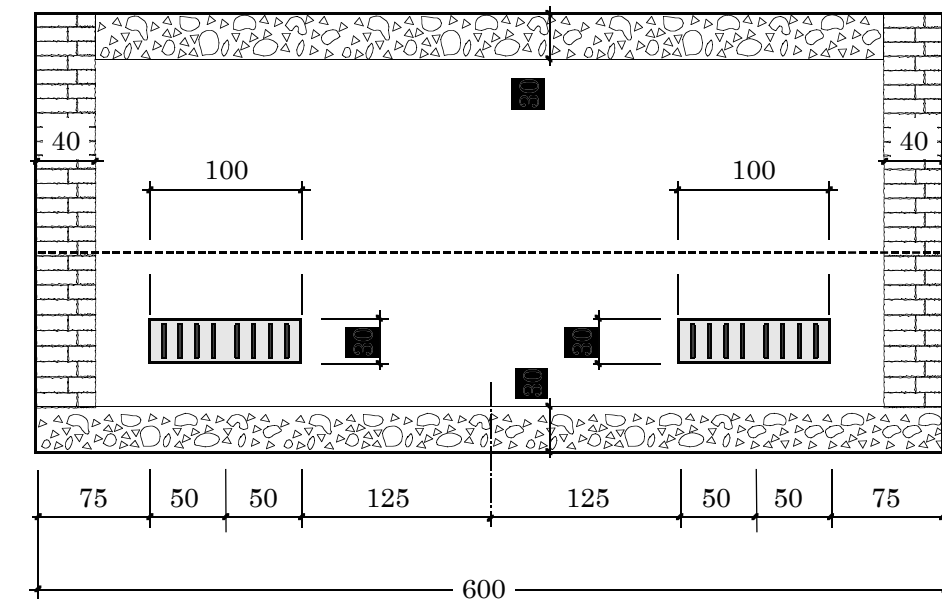

Detail at C 1:15

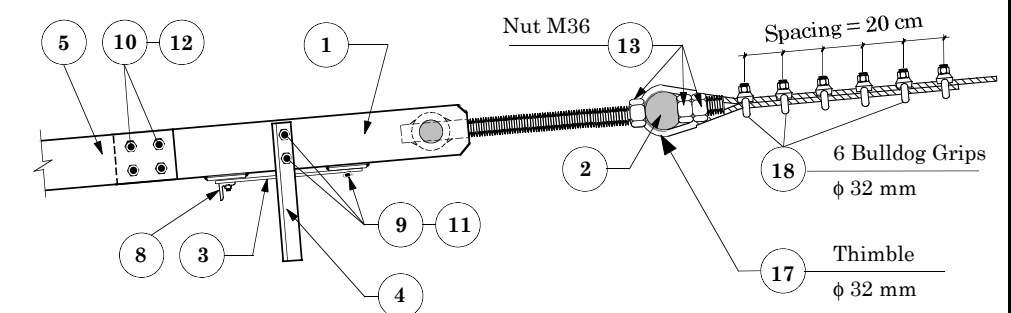

6 for Steel Part Numbers
refer to Drawing No. 44N

Standard Quantities

Type of Construction	[m ³]
Hammer dressed Cement Stone Masonry 1:4	14.06
Broken Stone	35.93
Plumb Concrete 1:3:6 + 40 % Boulders	12.53
Concrete 1:3:6	2.08
Concrete 1:2:4	10.21
Total	74.81

HMG / Ministry of Local Development DoLIDAR / Short SpanTrail Bridge Standard
Bridge Name:
No: Bank: Span:
Steel & Construction Drawing :
Main Cable Anchor Block for Suspension Bridges, 4 Main Cables f 32 mm for silty Soil in Hill Slope with Turn Buckle, $c/c_1 = 3.50$ m Anchor Type AB 5
Date : July 15, 2002 Drawing No. 44/9Ncon