


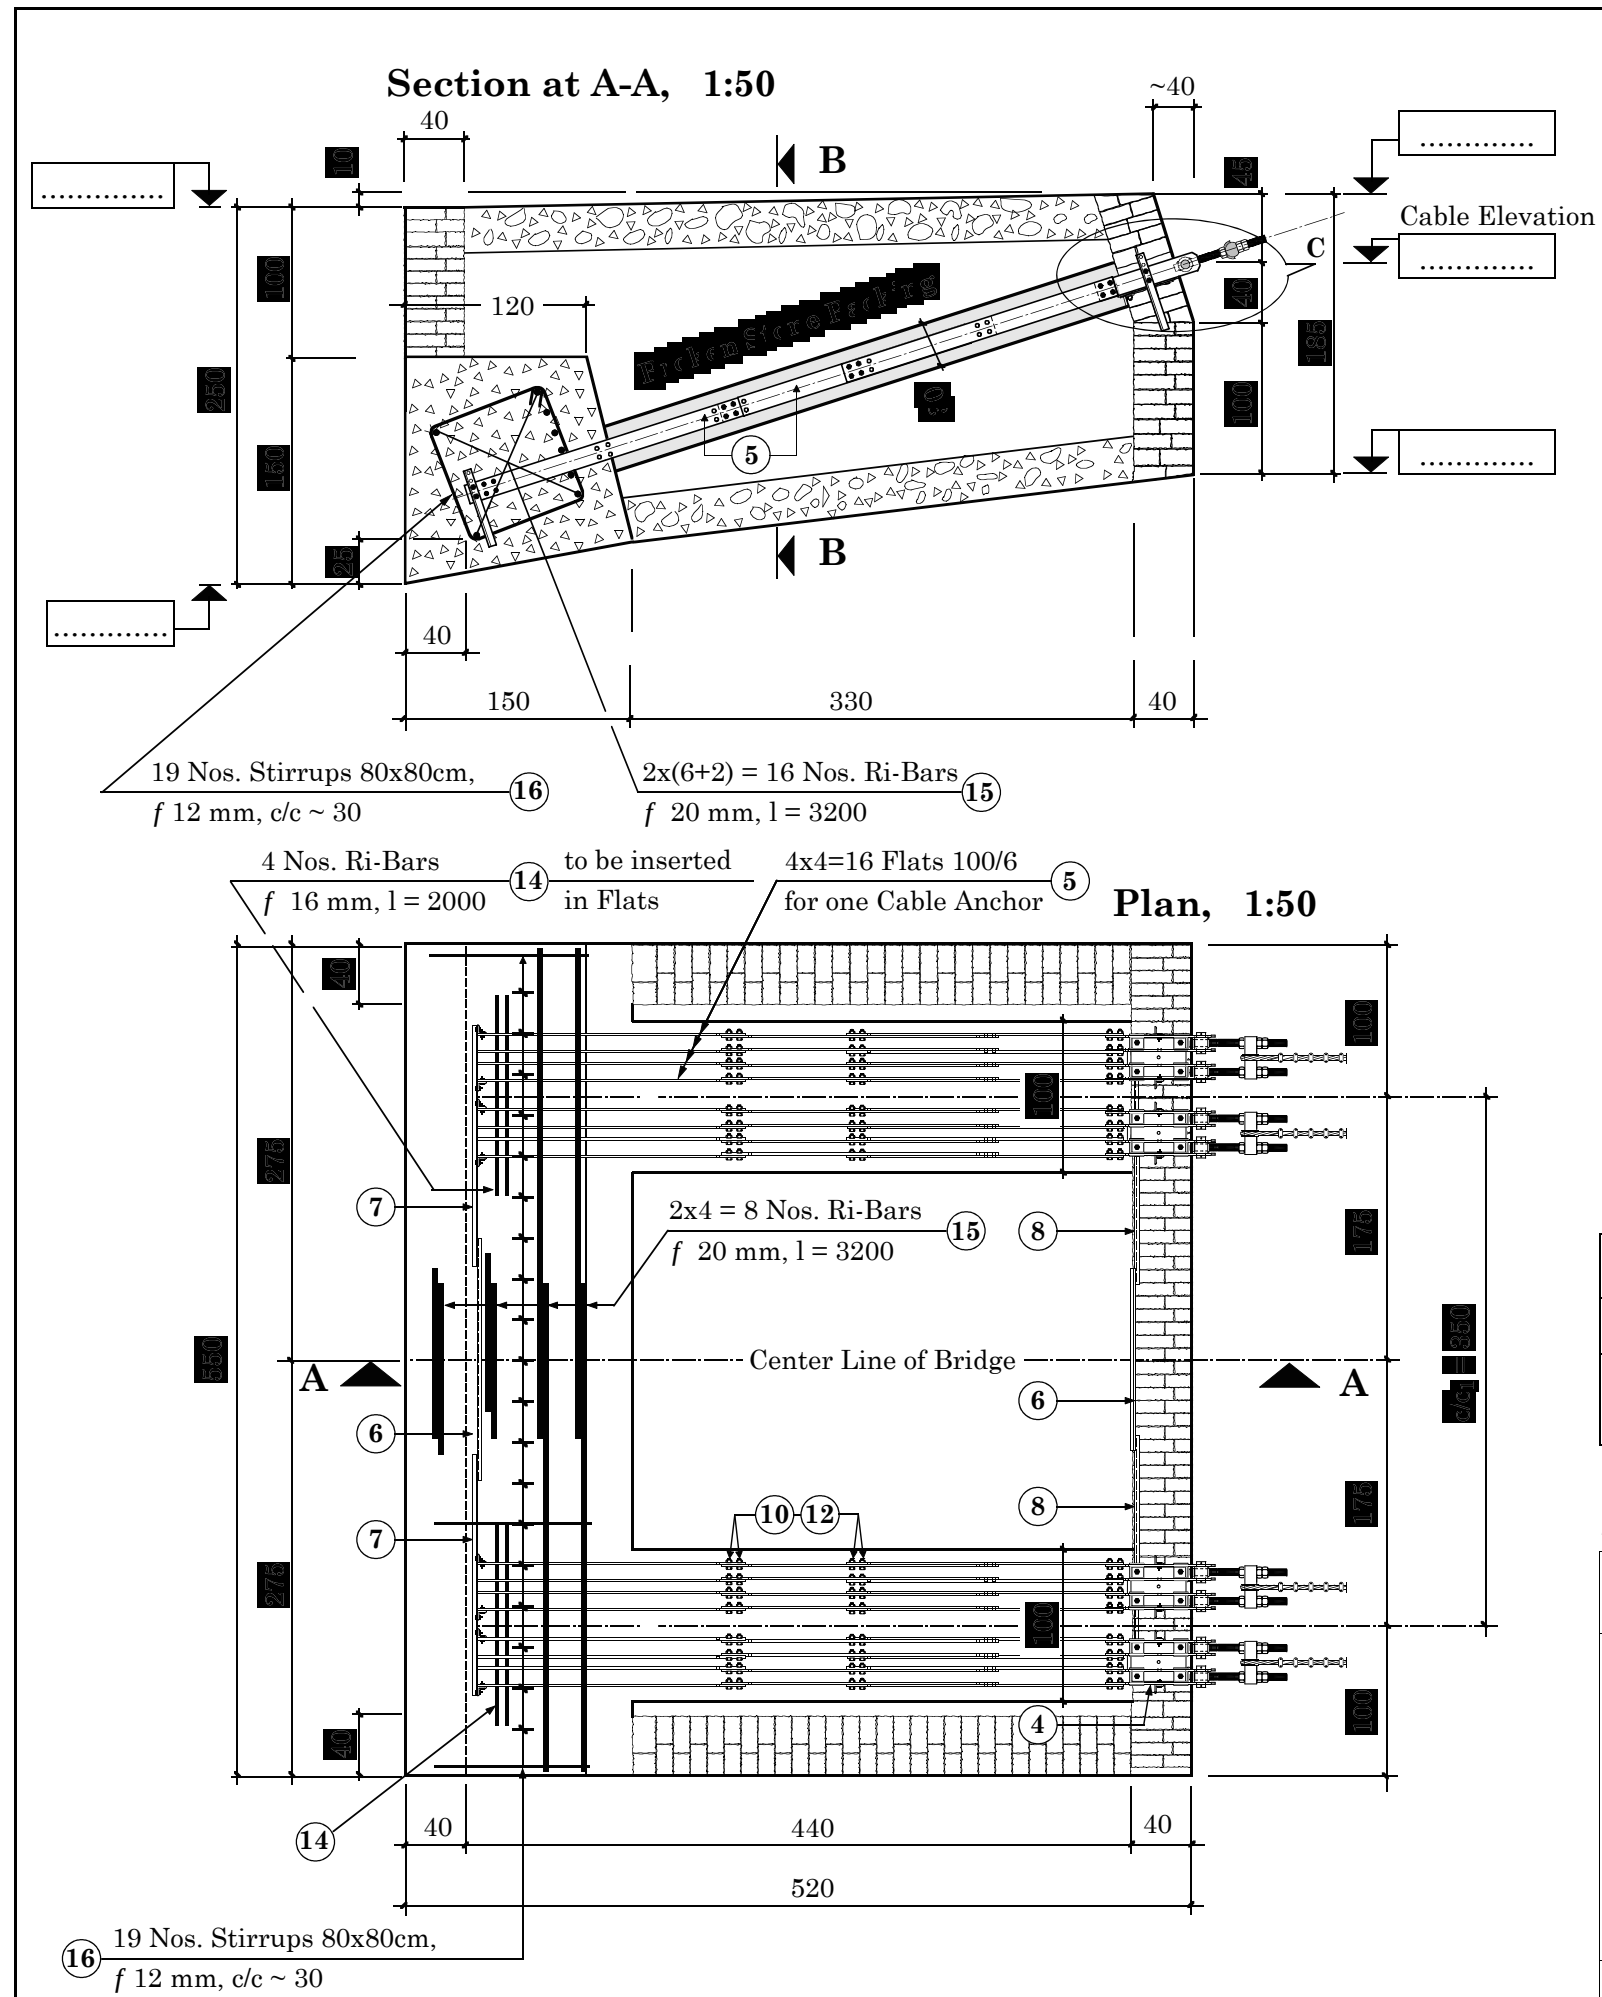

Nos & Spacing of Bulldog Grips		
Cable f mm	Nos	Spacing [cm]
26	5	15
32	6	20

(6) for Steel Part Numbers refer to Drawing No. 44N

Standard Quantities

Type of Construction	[m ³]
Hammer dressed Cement Stone Masonry 1:4	11.24
Broken Stone	26.07
Plumb Concrete 1:3:6 + 40 % Boulders	11.16
Concrete 1:3:6	2.08
Concrete 1:2:4	10.25
Total	60.80

HMG / Ministry of Local Development DoLIDAR / Short Span Trail Bridge Standard		
Bridge Name:		
No:	Bank:	Span:
Steel & Construction Drawing :		
Main Cable Anchor Block for Suspension Bridges, 4 Main Cables f 26 or 32 mm for all Rock Types with Turn Buckle, $c/c_1 = 3.50$ m Anchor Type AB 12		
Date : July 15, 2002		Drawing No. 46Ncon