


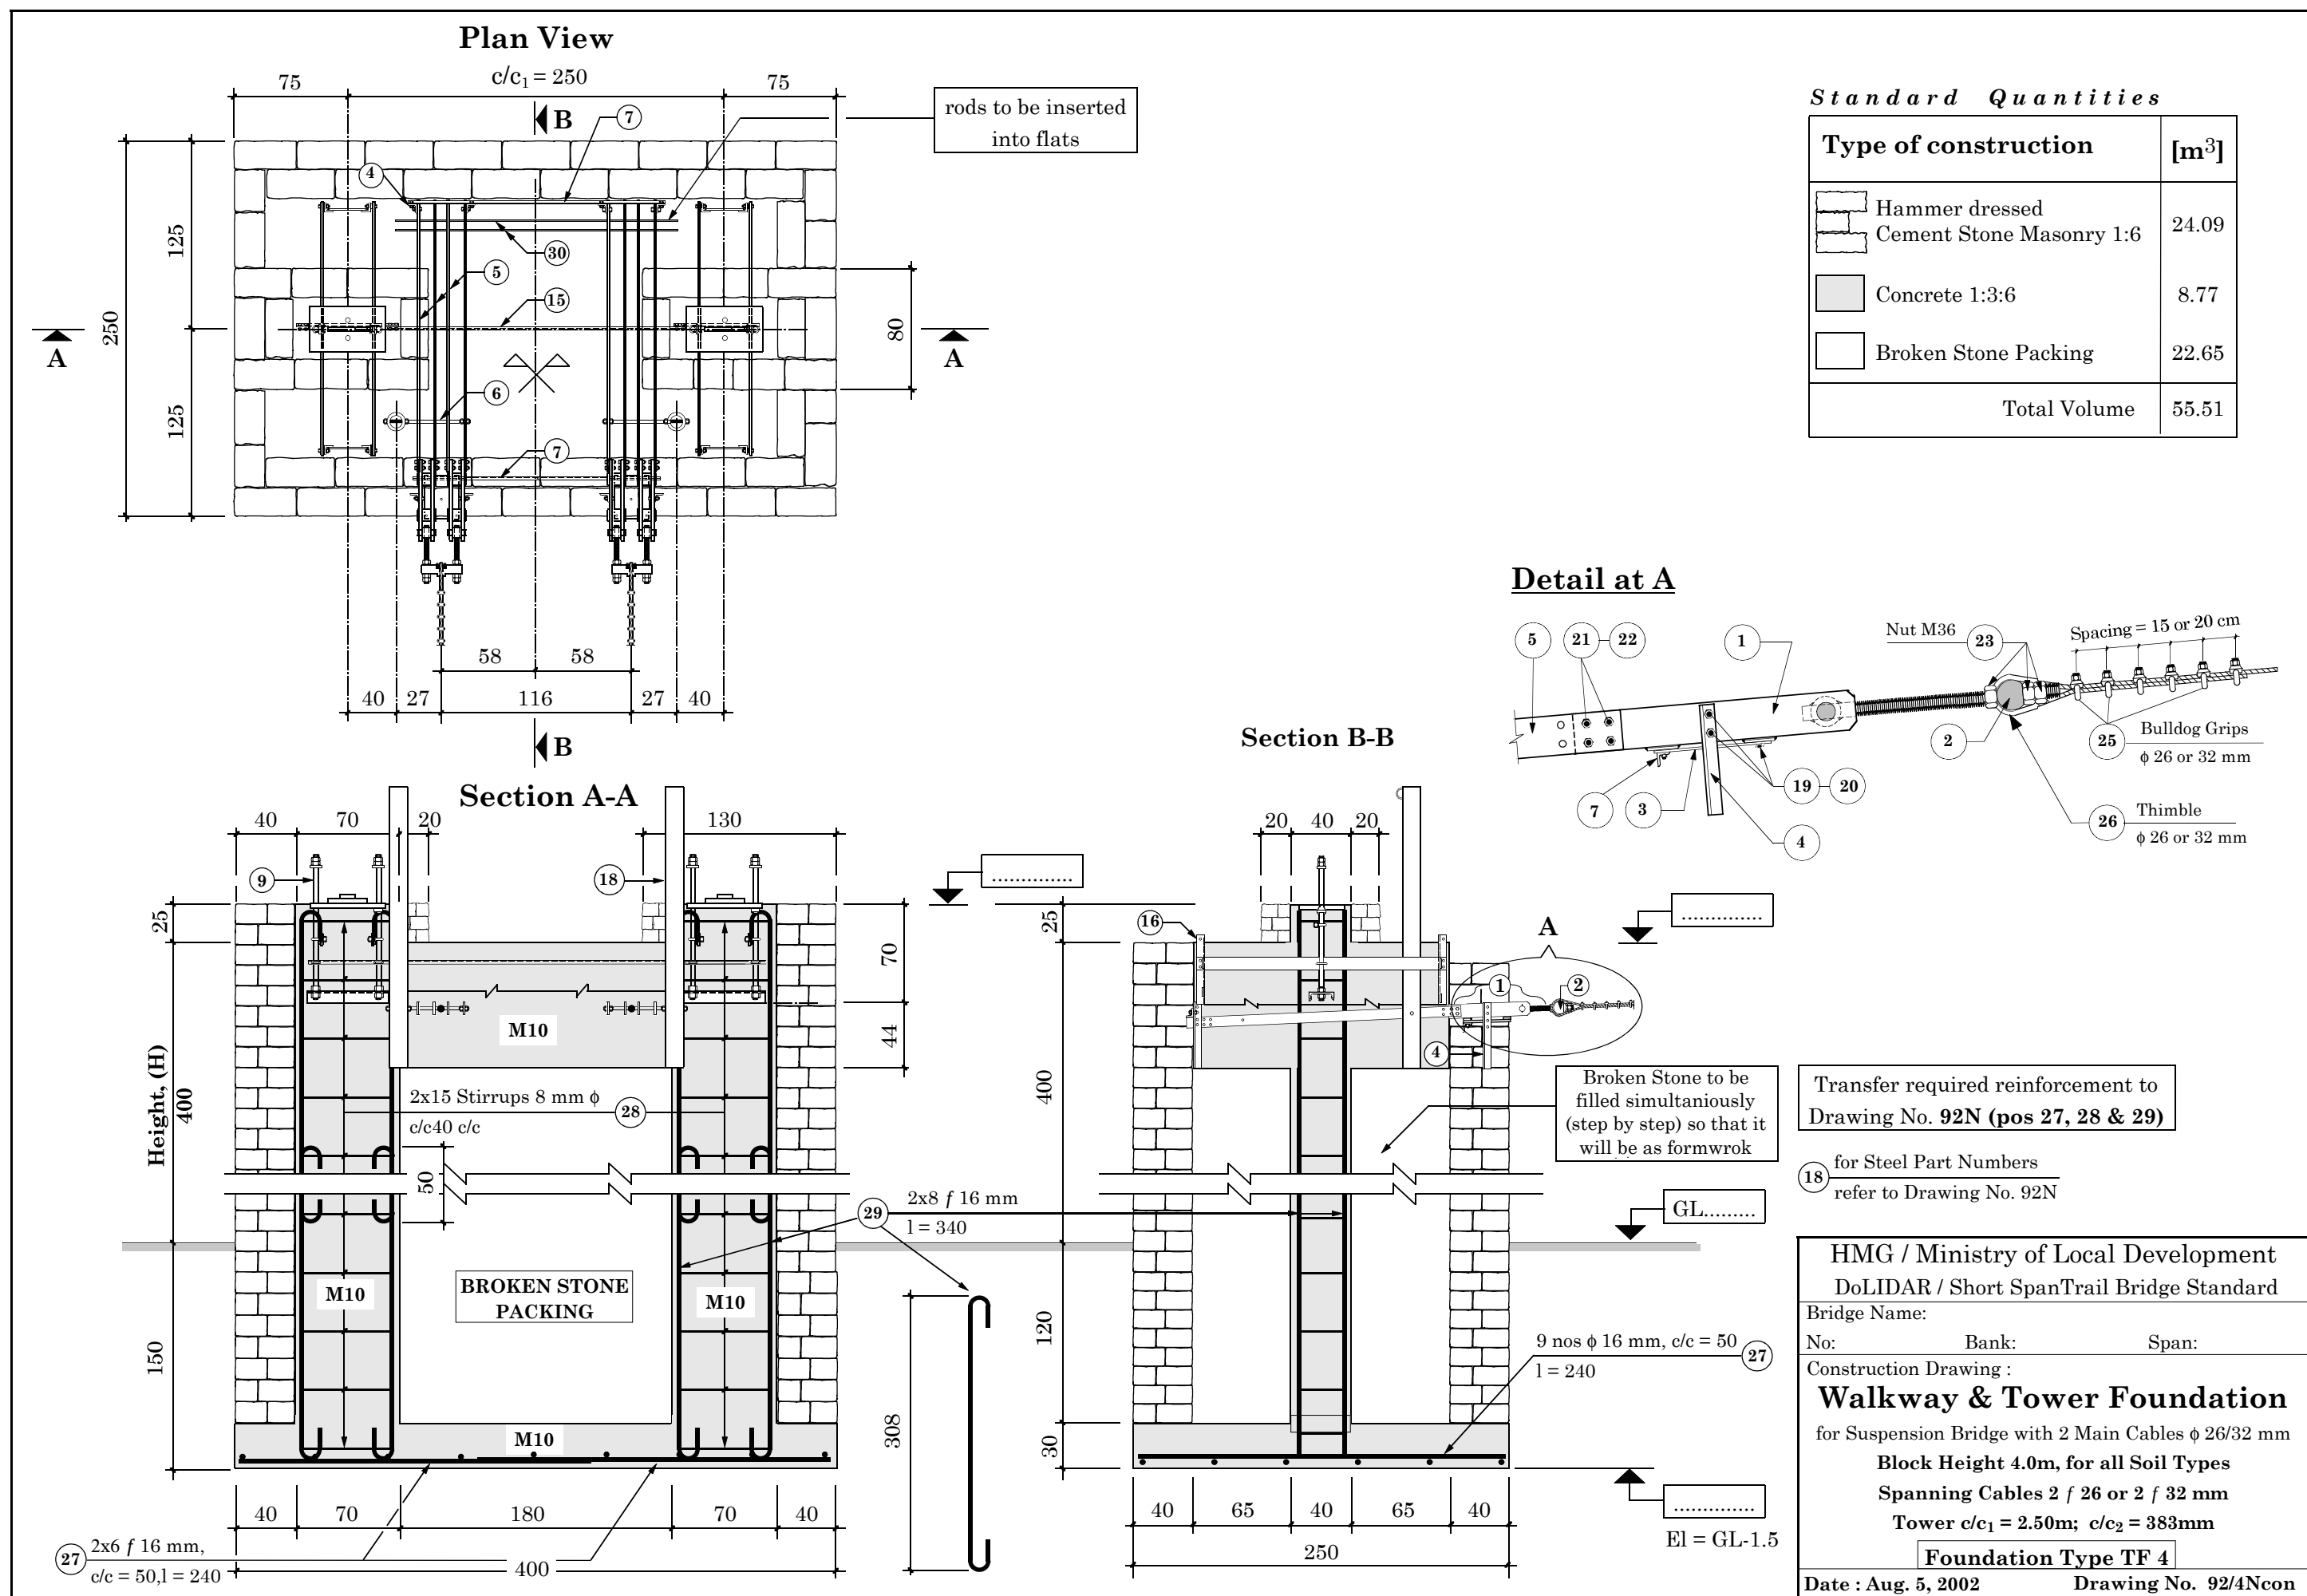

Standard Quantities

Type of construction	[m ³]
Hammer dressed Cement Stone Masonry 1:6	24.09
Concrete 1:3:6	8.77
Broken Stone Packing	22.65
Total Volume	55.51

Transfer required reinforcement to Drawing No. 92N (pos 27, 28 & 29)

18 for Steel Part Numbers refer to Drawing No. 92N

HMG / Ministry of Local Development
 DoLIDAR / Short Span Trail Bridge Standard

Bridge Name: No: Bank: Span:

Construction Drawing :
Walkway & Tower Foundation
 for Suspension Bridge with 2 Main Cables ϕ 26/32 mm
 Block Height 4.0m, for all Soil Types
 Spanning Cables 2 f 26 or 2 f 32 mm
 Tower $c/c_1 = 2.50m$; $c/c_2 = 383mm$
Foundation Type TF 4
 Date : Aug. 5, 2002 Drawing No. 92/4Ncon