


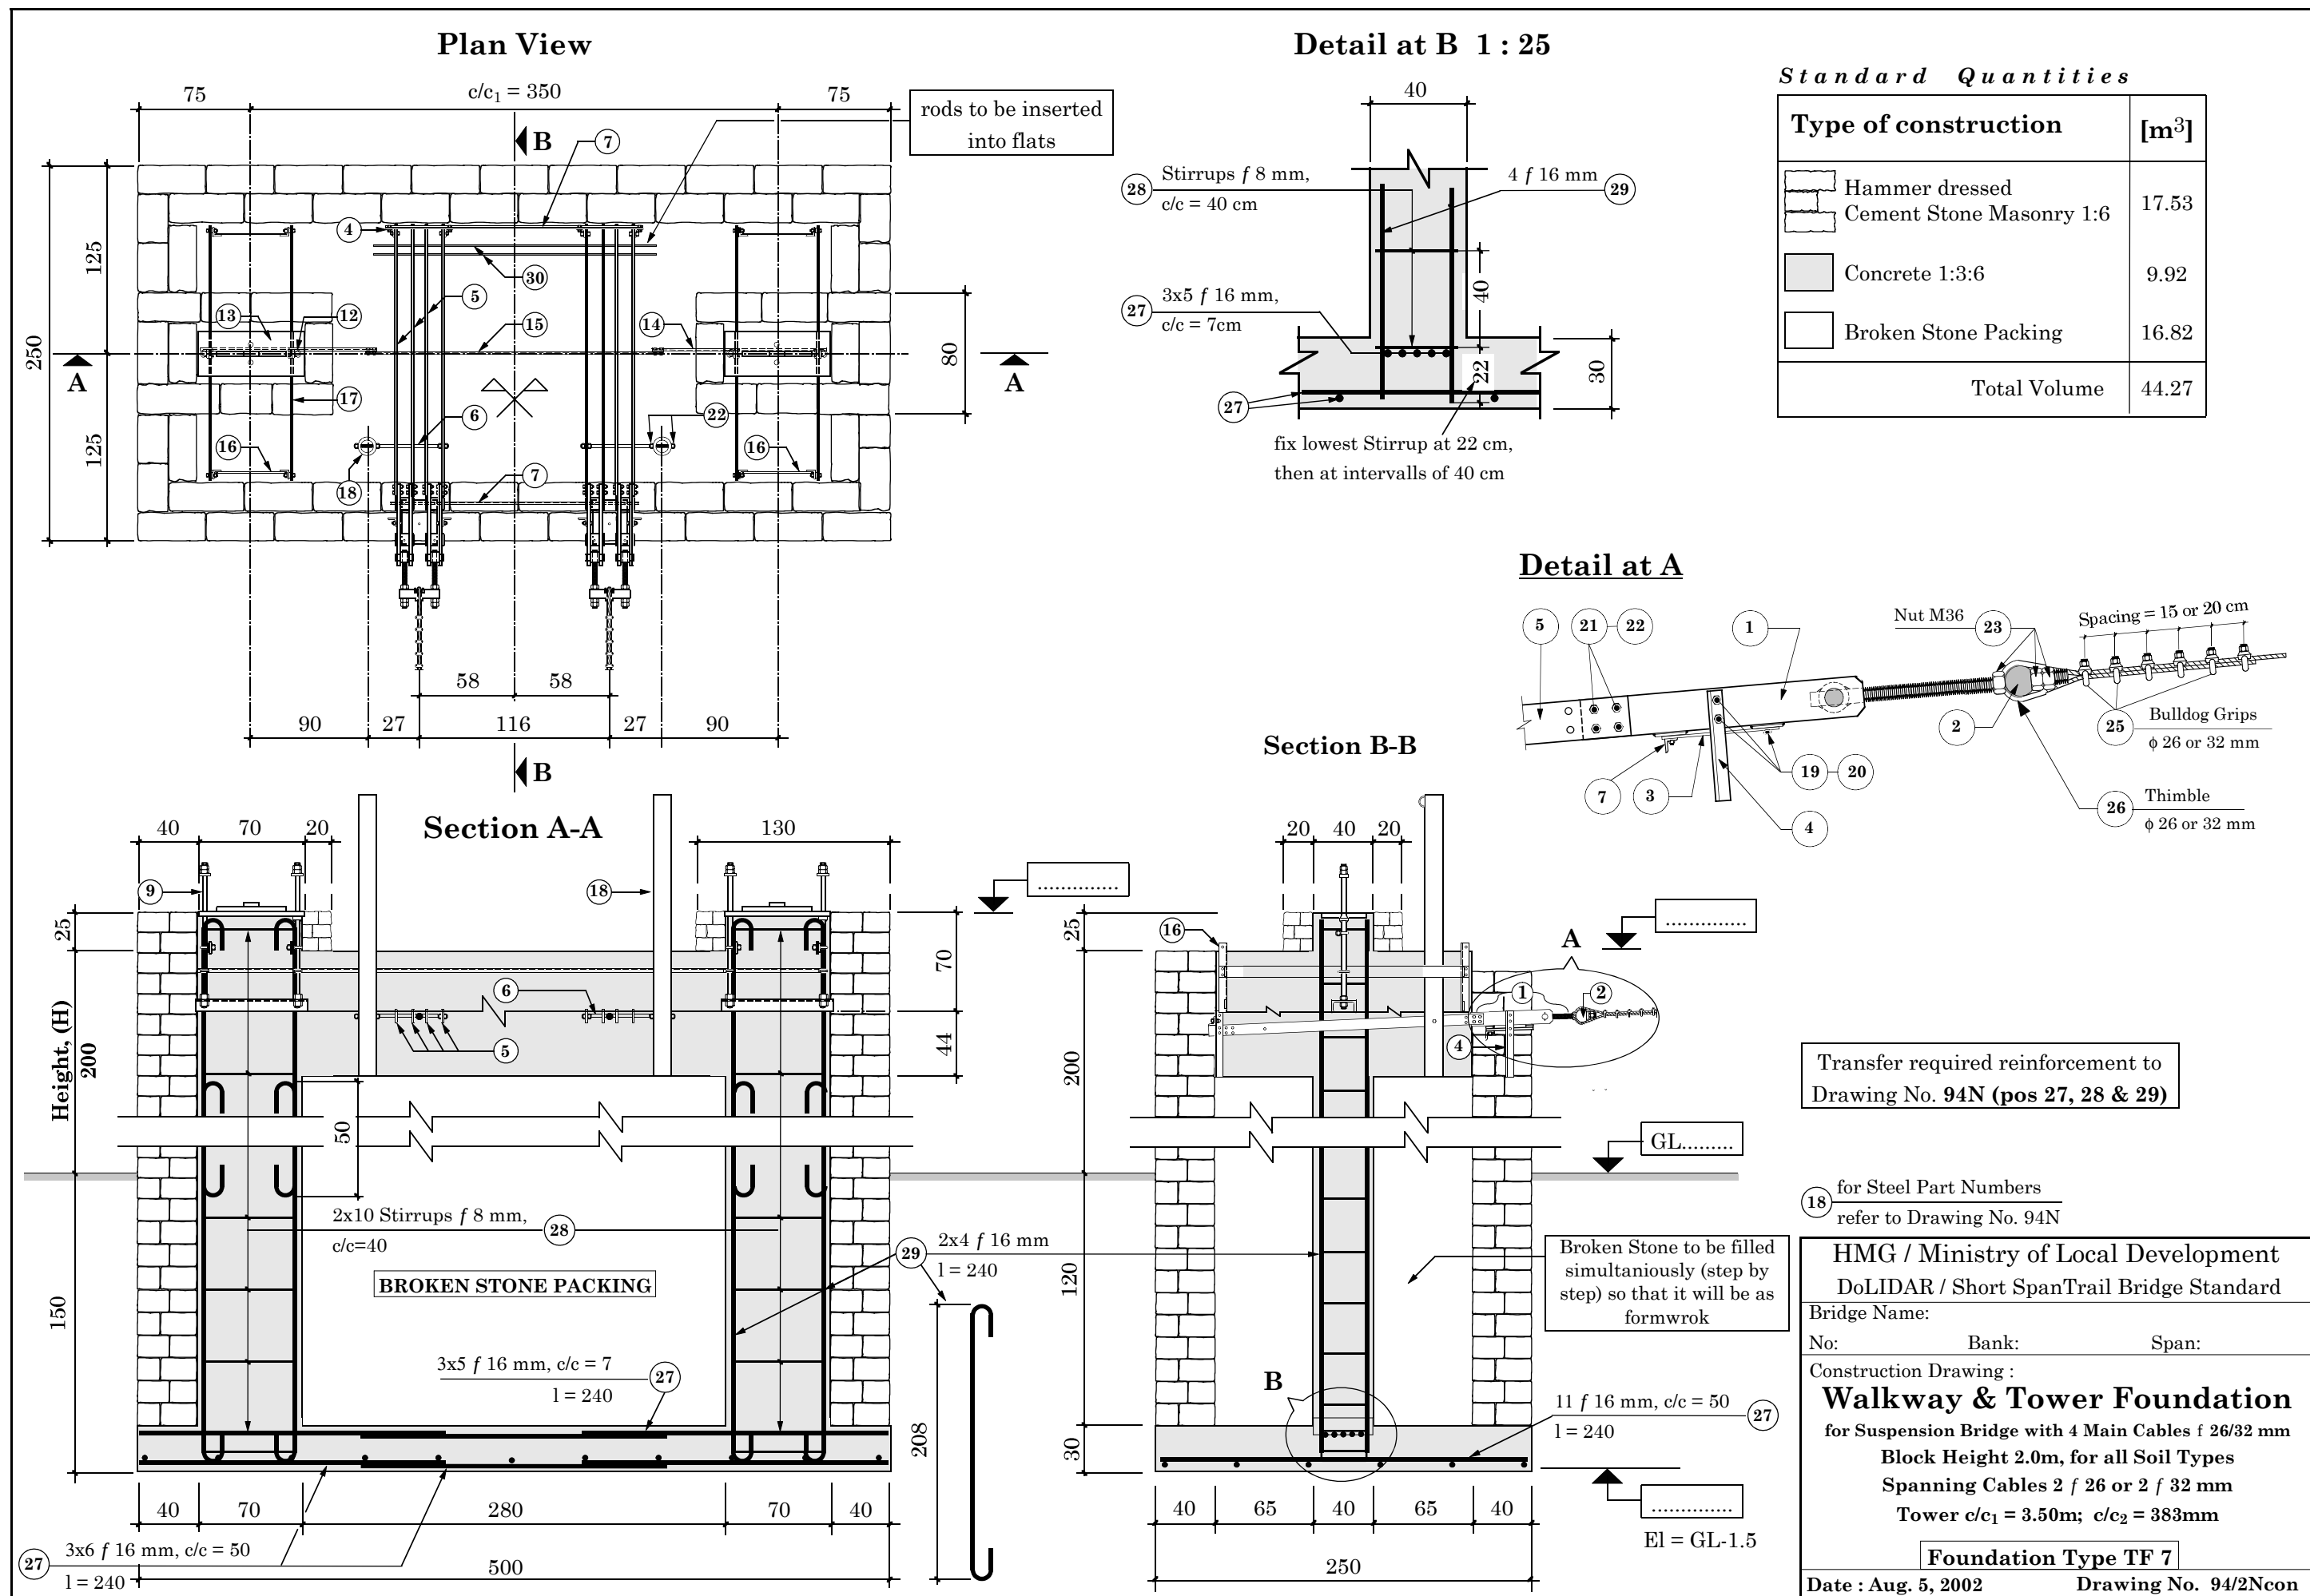

Transfer required reinforcement to
Drawing No. 94N (pos 27, 28 & 29)

18 for Steel Part Numbers
refer to Drawing No. 94N

HMG / Ministry of Local Development
DoLIDAR / Short Span Trail Bridge Standard
 Bridge Name: _____
 No: _____ Bank: _____ Span: _____
 Construction Drawing :
Walkway & Tower Foundation
 for Suspension Bridge with 4 Main Cables f 26/32 mm
 Block Height 2.0m, for all Soil Types
 Spanning Cables 2 f 26 or 2 f 32 mm
 Tower c/c₁ = 3.50m; c/c₂ = 383mm

Foundation Type TF 7

Date : Aug. 5, 2002
 Drawing No. 94/2Ncon