



Assembly Detail

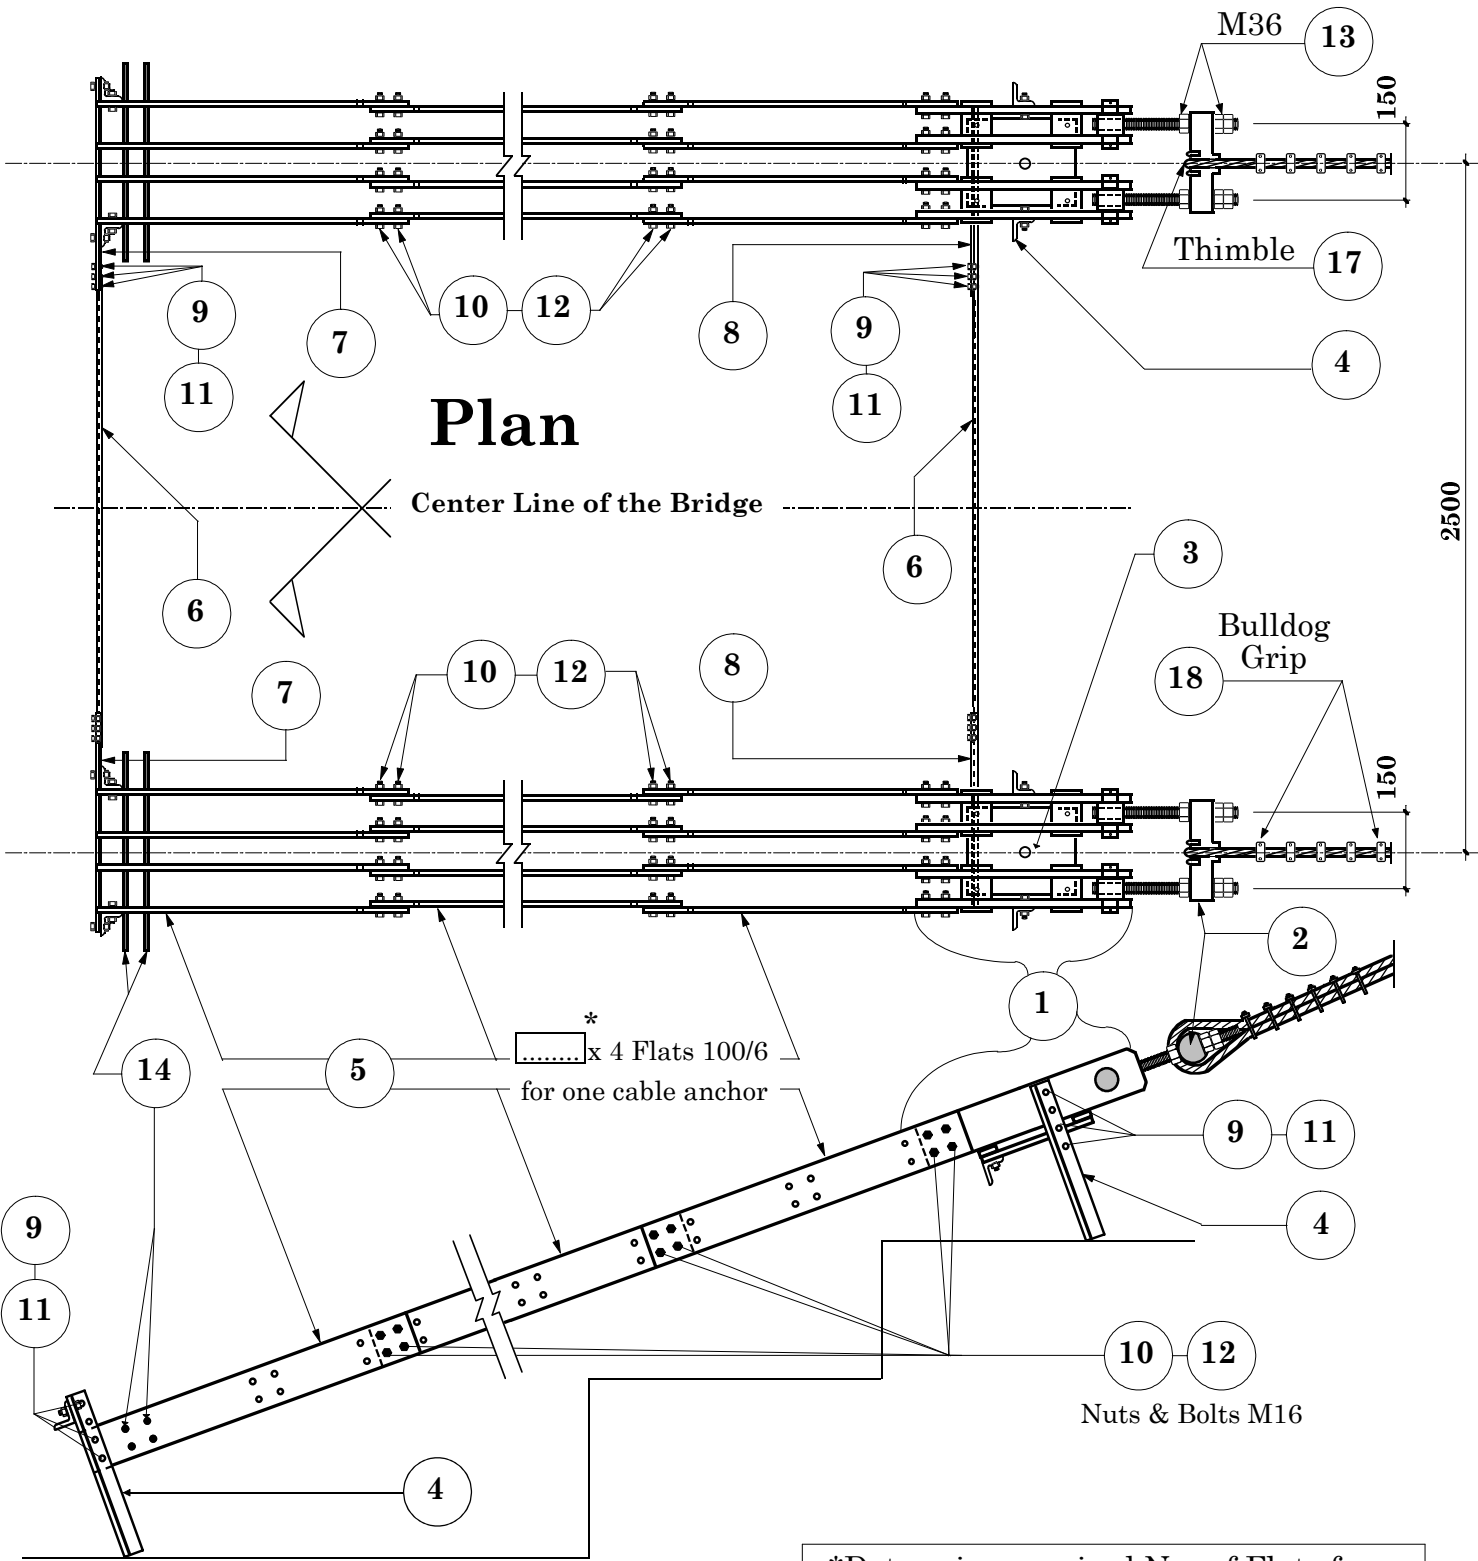


*Determine required Nos of Flats from Construction Drawing No : 42/1Ncon, 42/3Ncon, 42/5Ncon, 42/7Ncon, or 45Ncon

Welding Details

Part No. 1

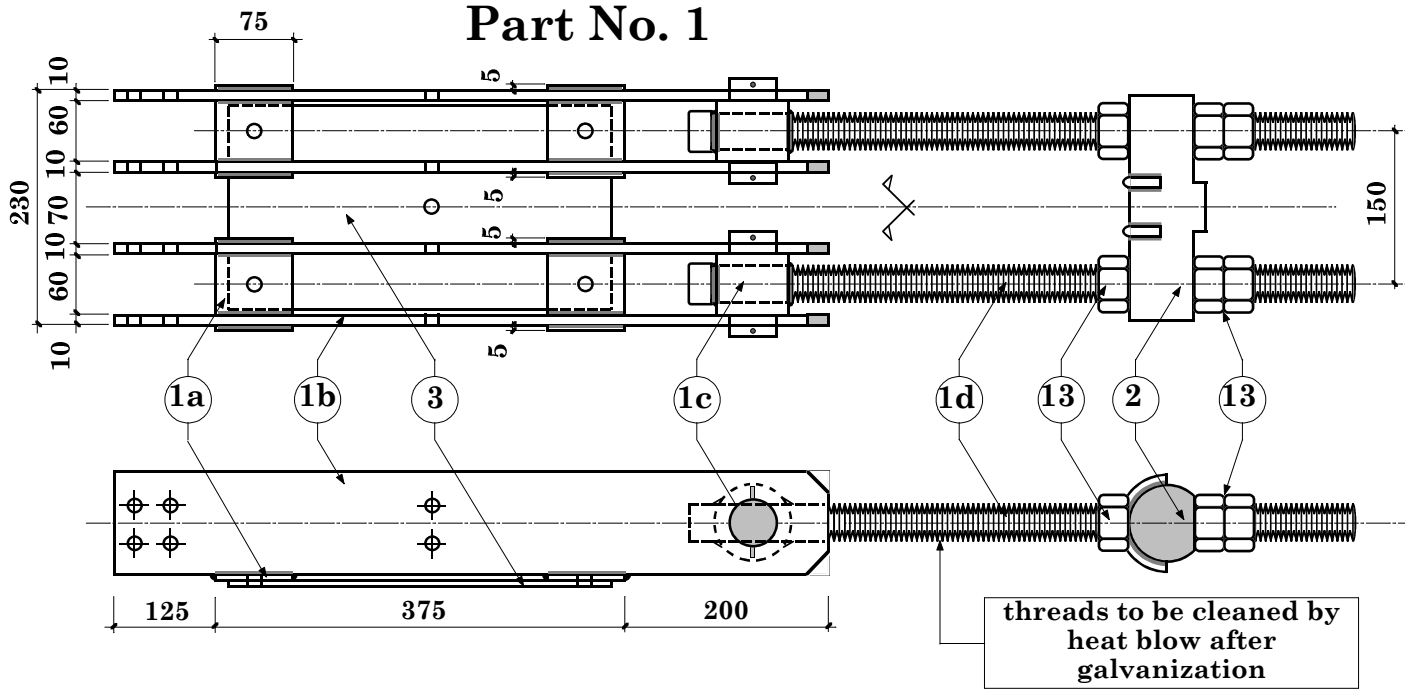

Part No. 2

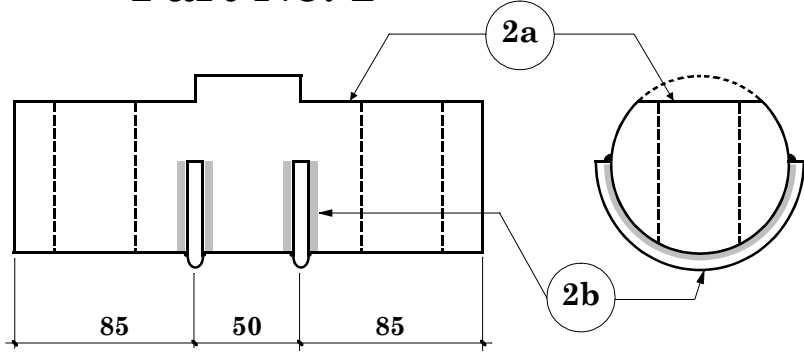

- Notes :
- All fillet weld size 4 mm unless mentioned otherwise
 - To obtain uniformity, use of templates and jigs is mandatory for holing, bending and welding of assembly.
 - All parts or bundles and packages with identical parts have to be labelled or marked with the respective part number by the workshop.

HMG / Ministry of Local Development		
DoLIDAR / Short SpanTrail Bridge Standard		
Bridge Name:		
No:	Bank:	Span:
Steel Drawing:		
Assembly and Welding Details		
Main Cable Anchorage		
for Suspension Bridges		
2 Main Cables f mm (26 or 32 mm)		
centre to centre distance : 2.50 m		
Date : September 30, 2002		Drawing No. 42N