



# Assembly Detail

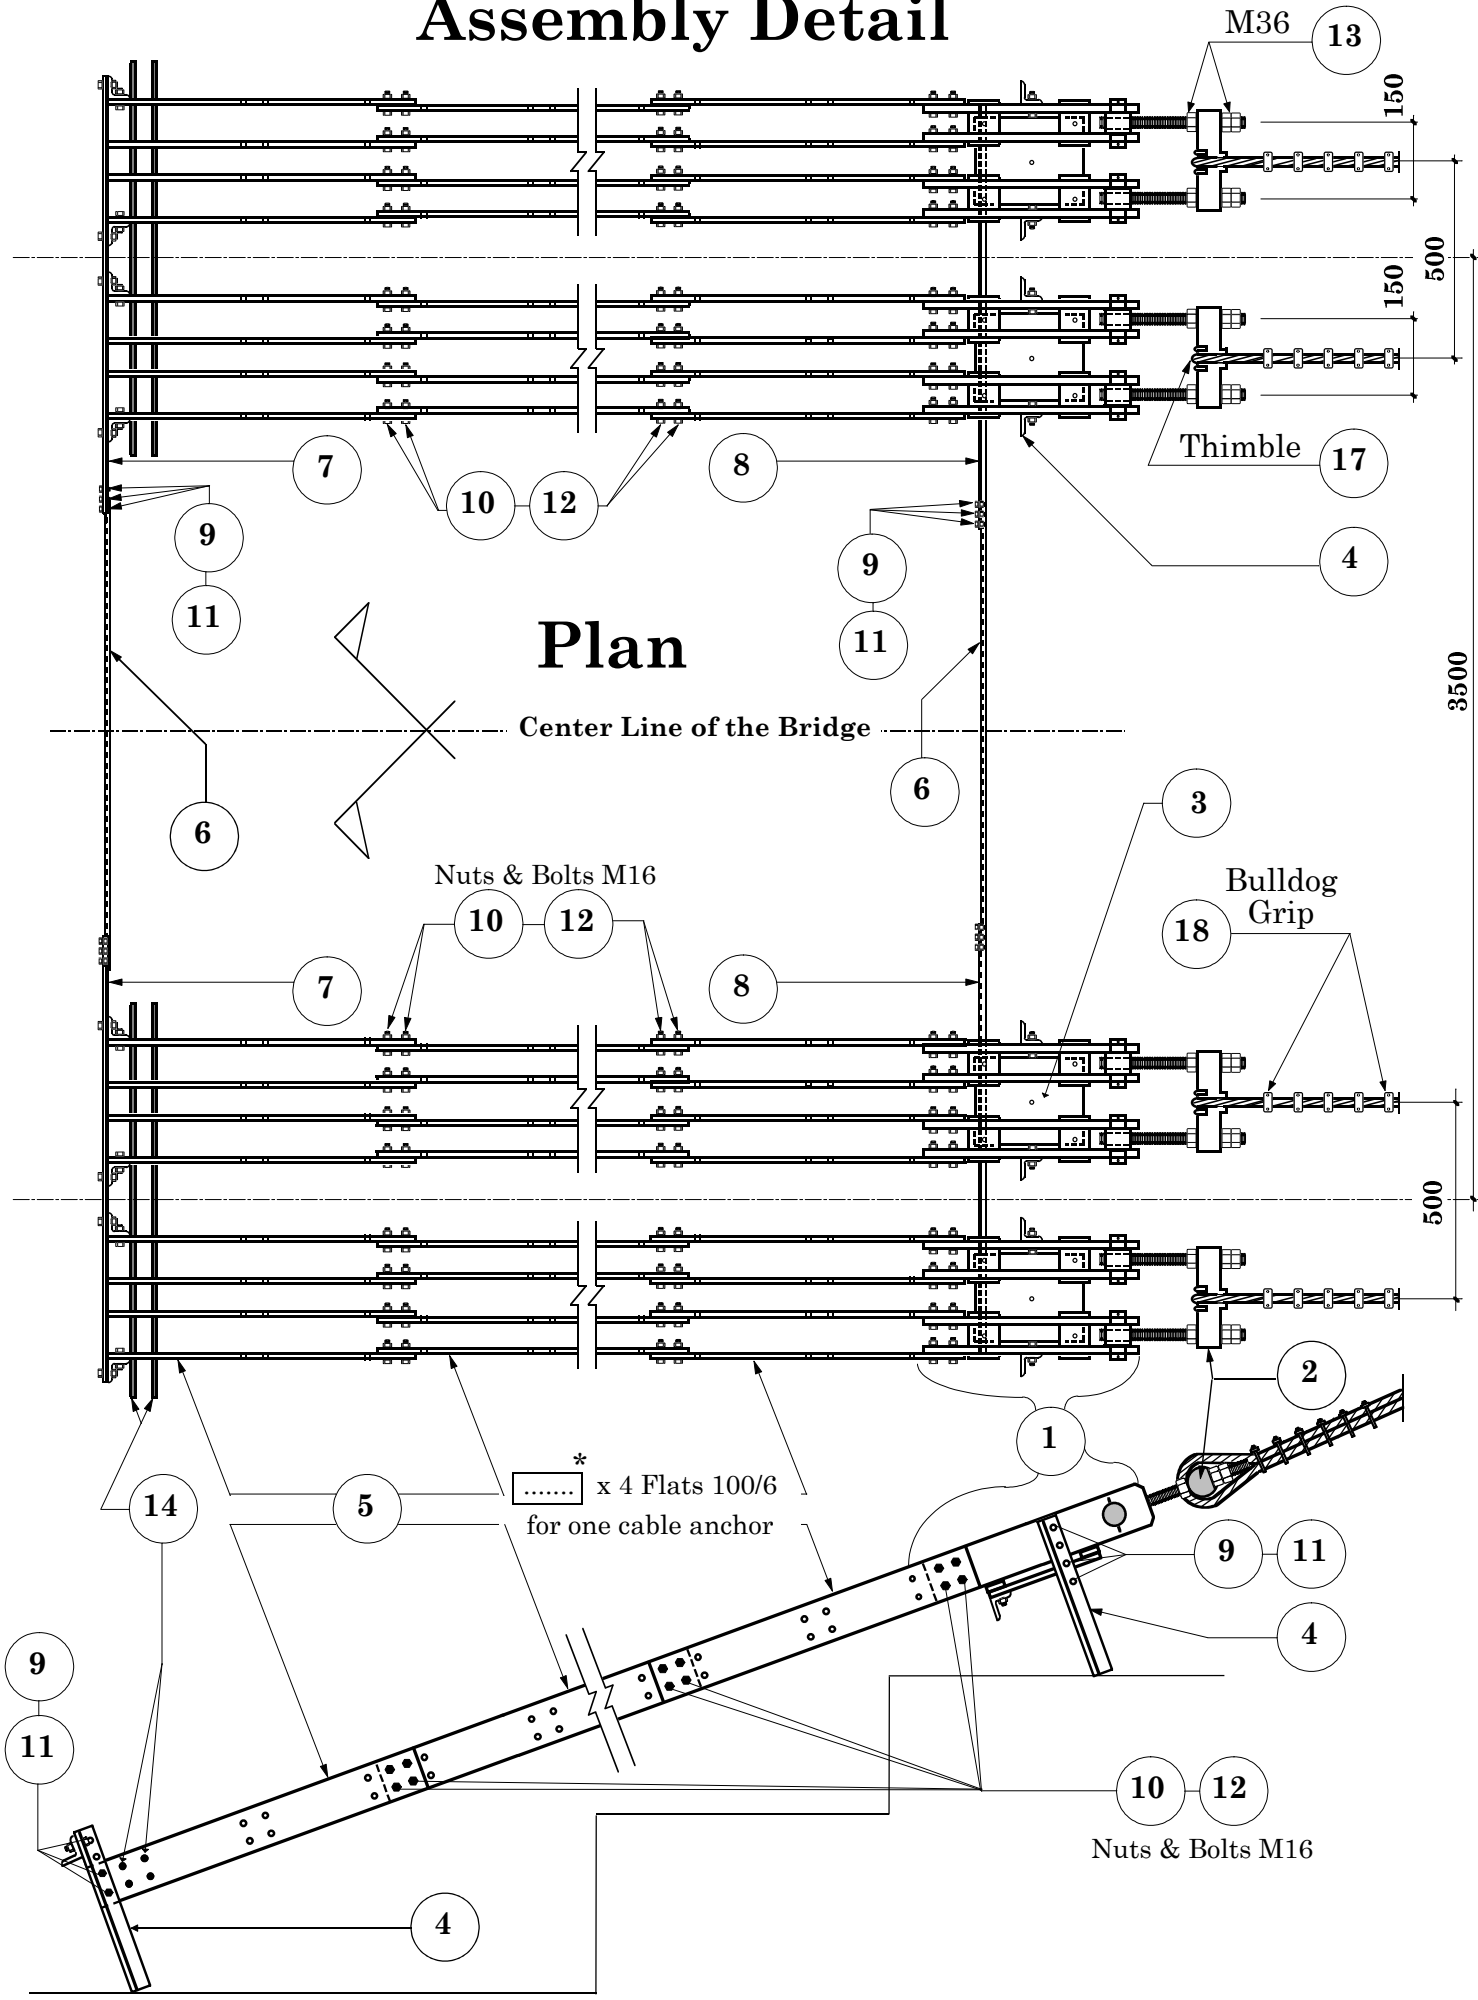


# Welding Details

Part No. 1

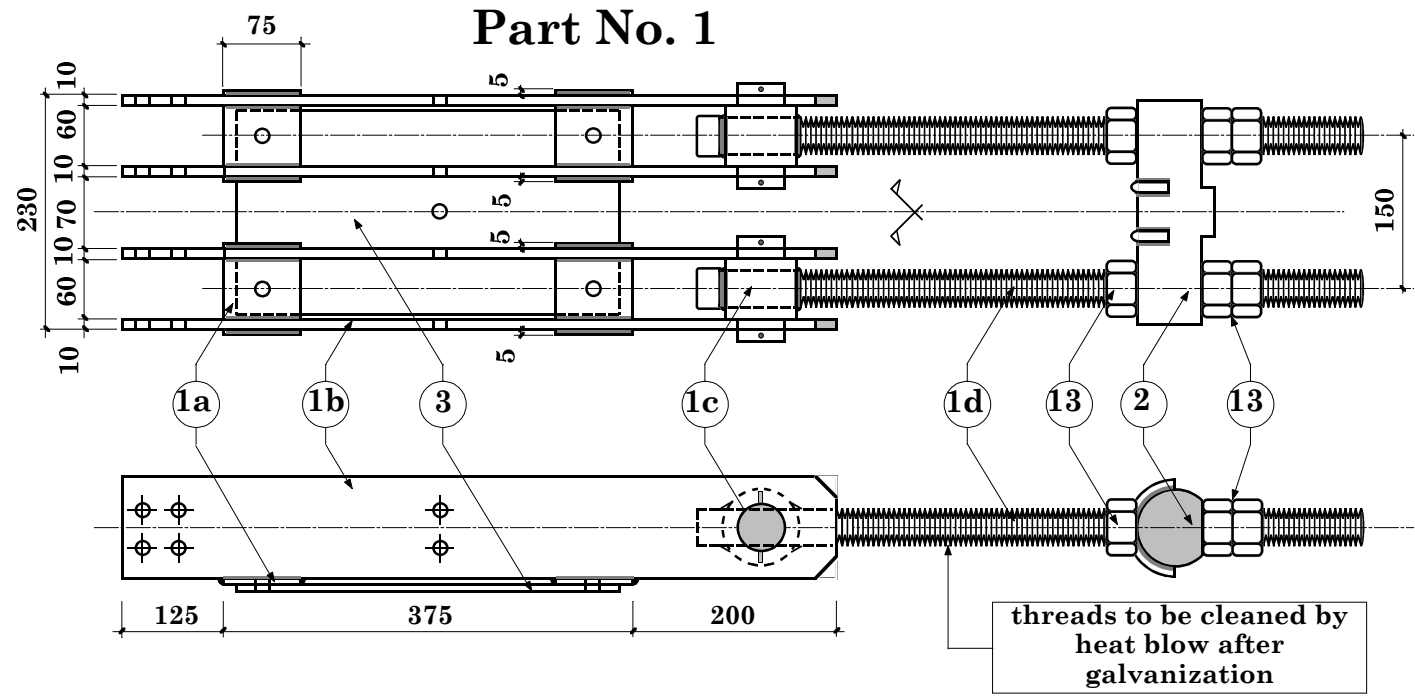

Part No. 2

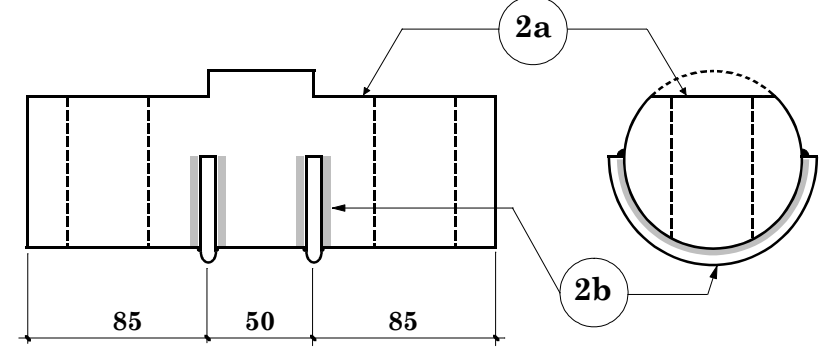

**Notes :**  
 All fillet weld size 4 mm unless mentioned otherwise  
 To obtain uniformity, use of templates and jigs is mandatory for holing, bending and welding of assembly.  
 All parts or bundles and packages with identical parts have to be labelled or marked with the respective part number by the workshop.

\*Determine required Nos of Flats from Construction Drawing No :  
 44/1Ncon, 44/3Ncon, 44/5Ncon, 44/7Ncon, 44/9Ncon or 46Ncon

HMG / Ministry of Local Development		
DoLIDAR / Short Span Trail Bridge Standard		
Bridge Name:		
No:	Bank:	Span:
Steel Drawing:		
Assembly and Welding Details		
<b>Main Cable Anchorage</b>		
<b>for Suspension Bridges</b>		
4 Main Cables $f$ ..... mm (26 or 32 mm)		
centre to centre distance : 3.50 m		
Date : September 30, 2002		Drawing No. 44N