
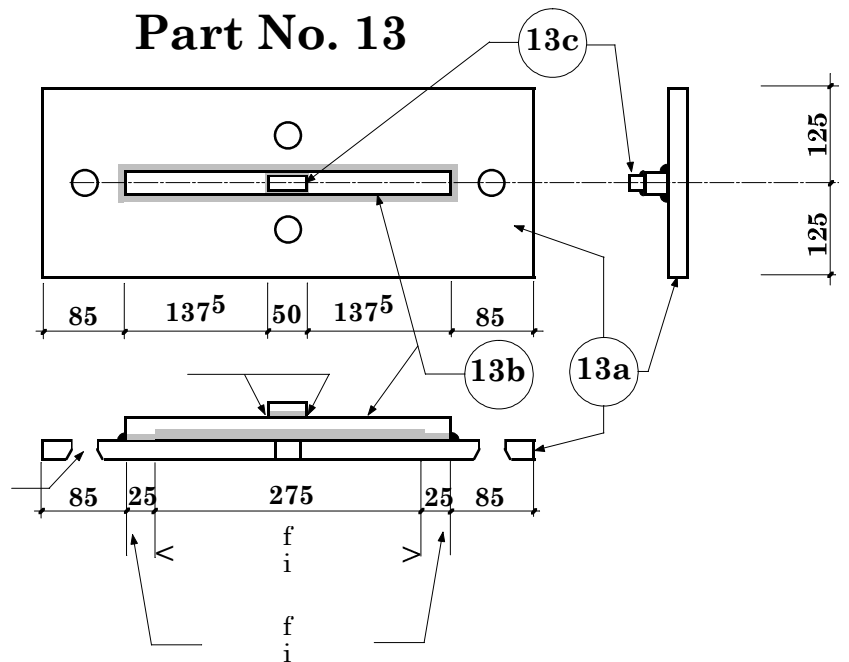
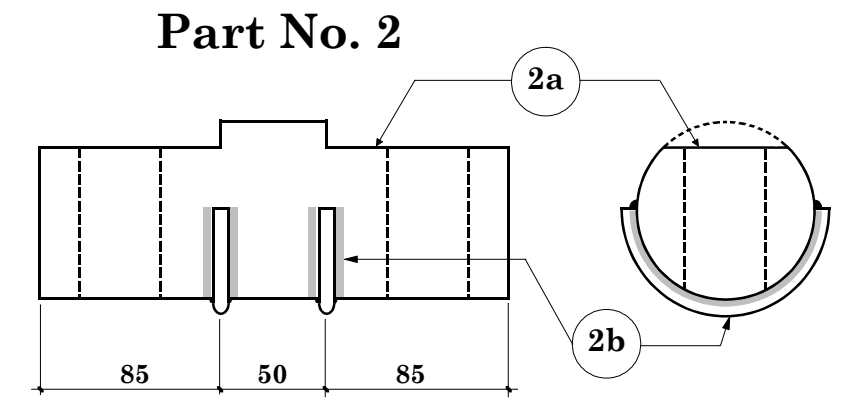
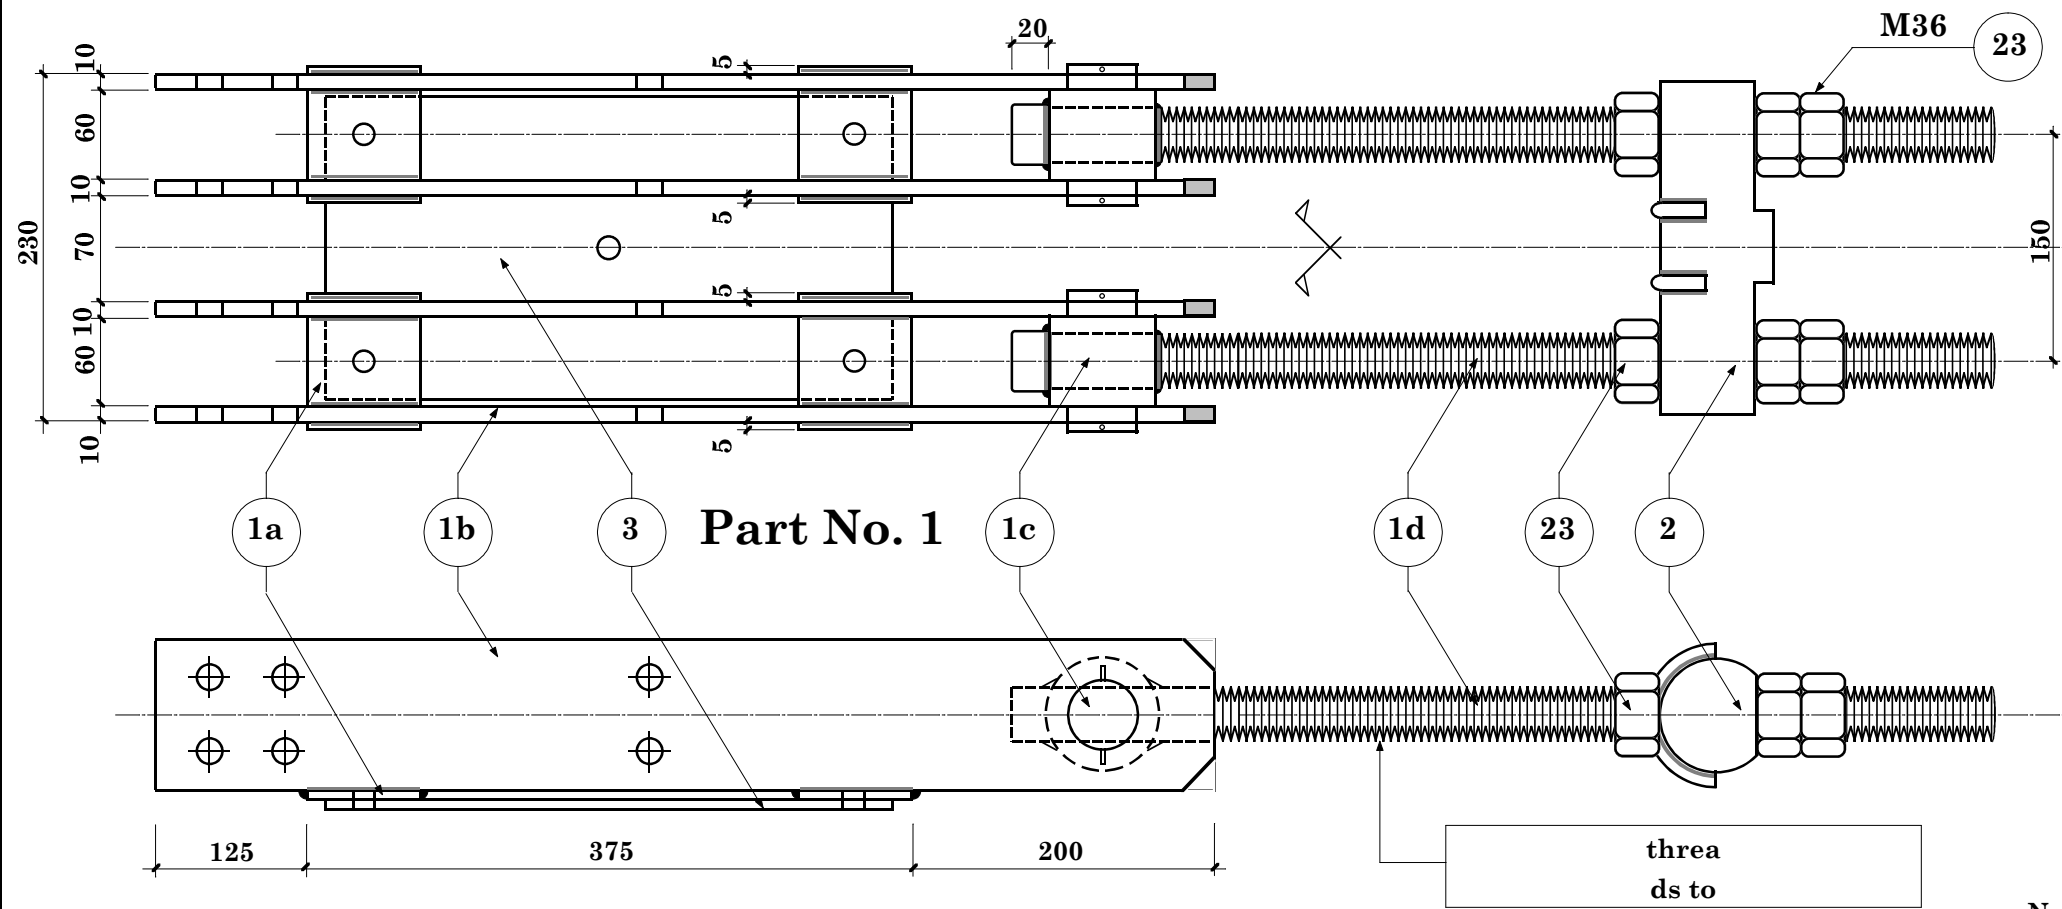
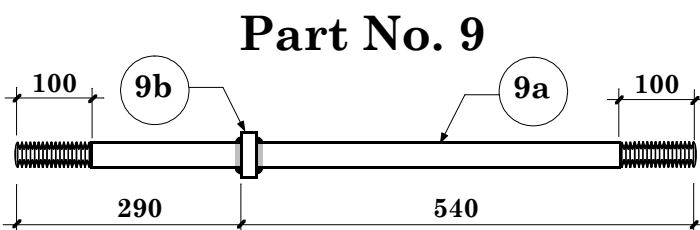
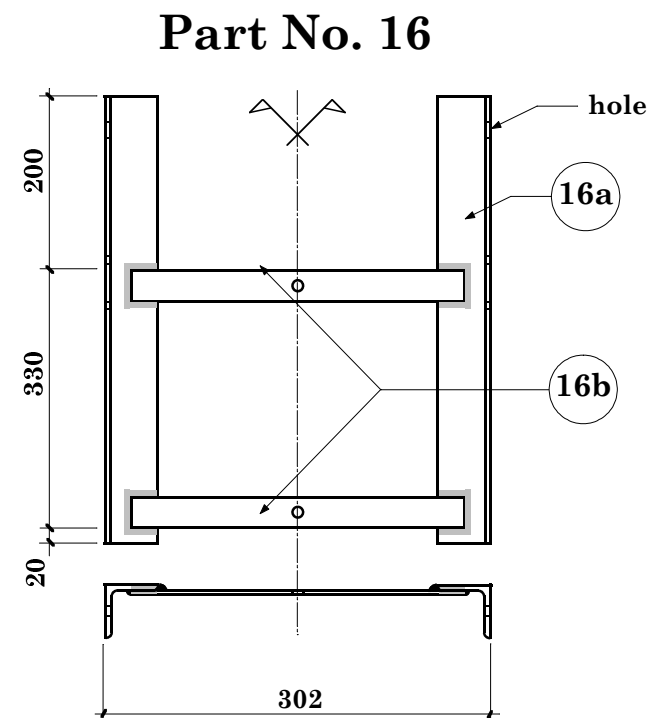


No
Count

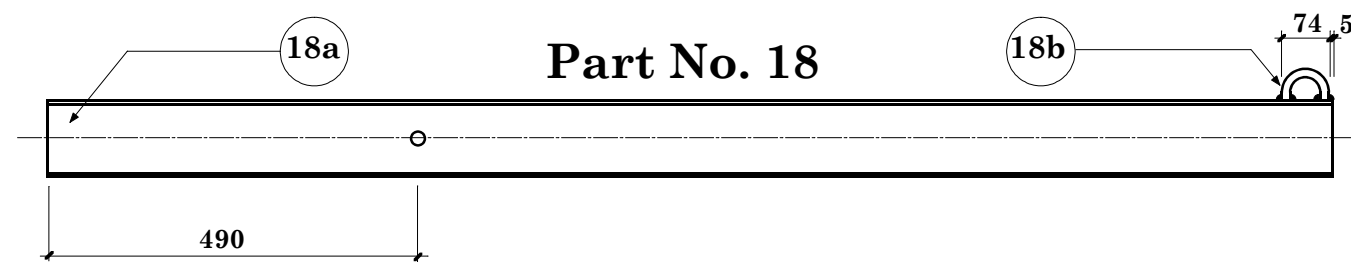

Notes
A
l
T
o
o
A
l
l

HMG / Ministry of Local Development		
Bridge Name:		
No:	Bank:	Span:
W		
Walkway & Tower Foundation		
Tower c/c ₁ = 3.50m		
Date : September 30, 2002		Drawing No. 94N