



WELDING DETAIL OF PART B-I (a-h)


SIDE ELEVATION

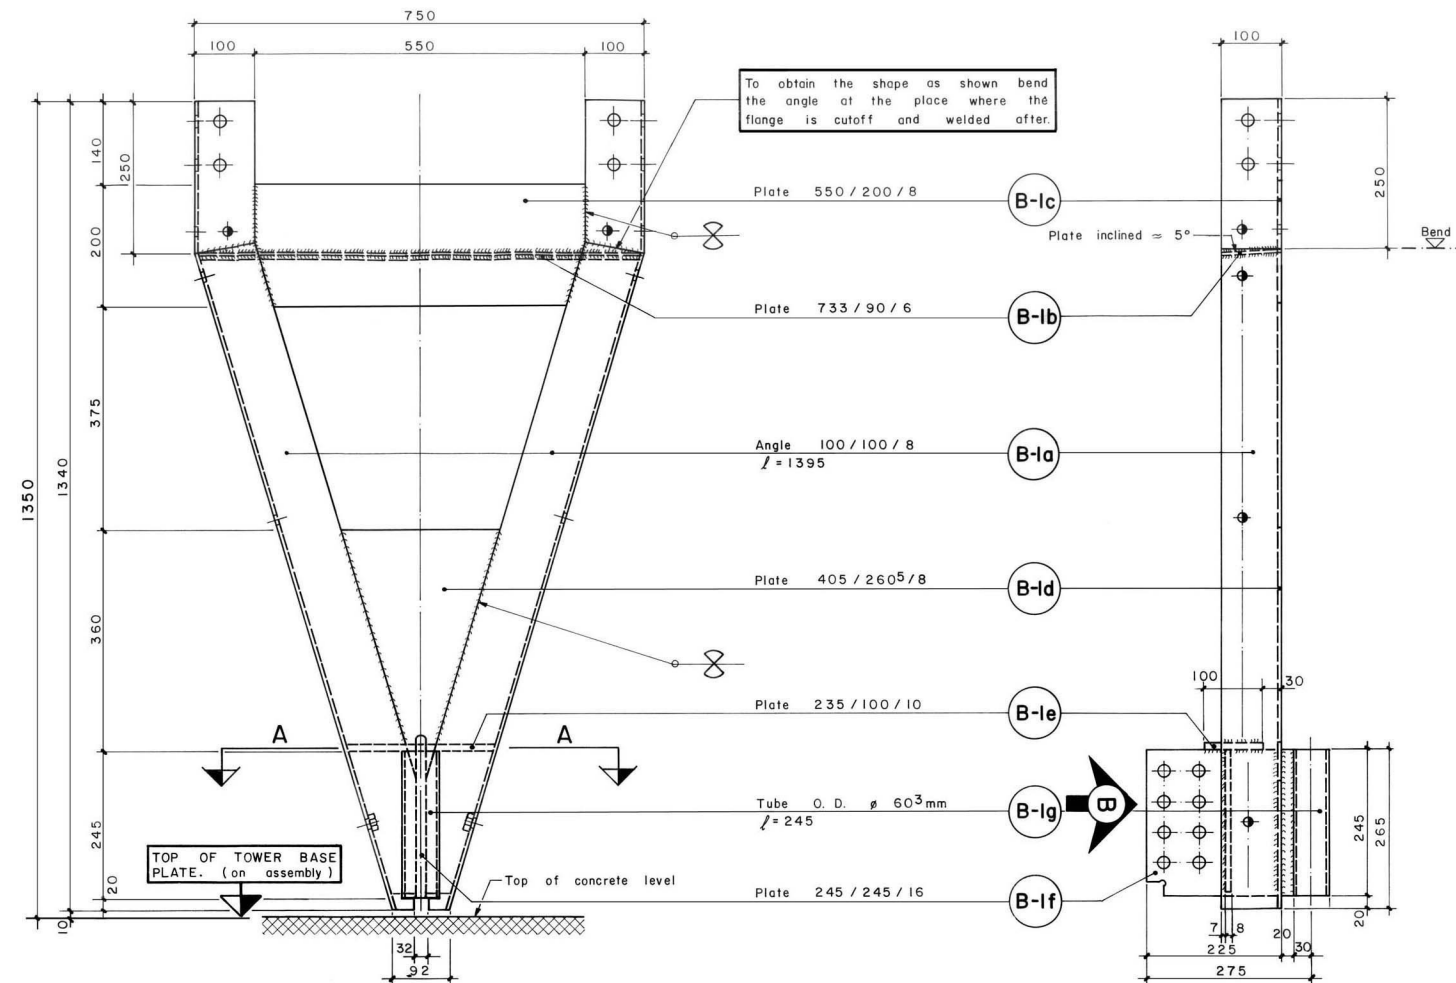


FRONT ELEVATION

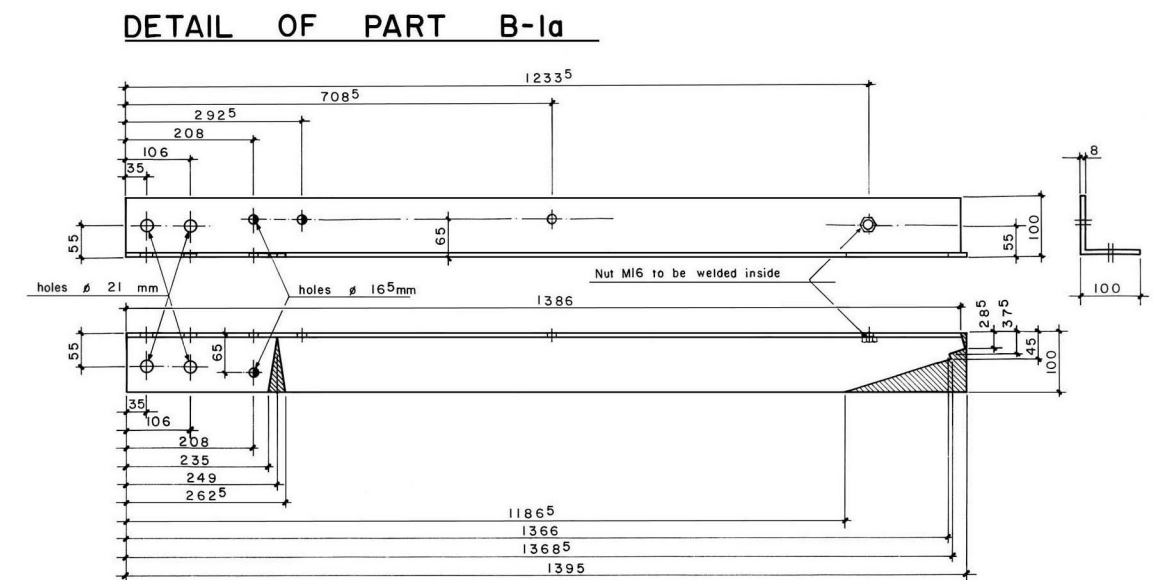

PLAN AT A-A

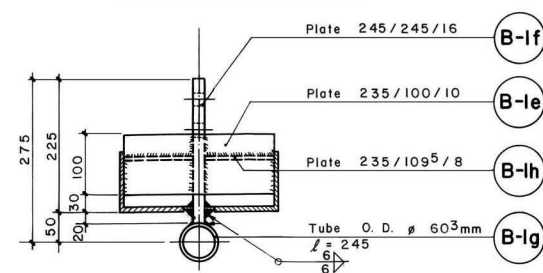

VIEW "B"

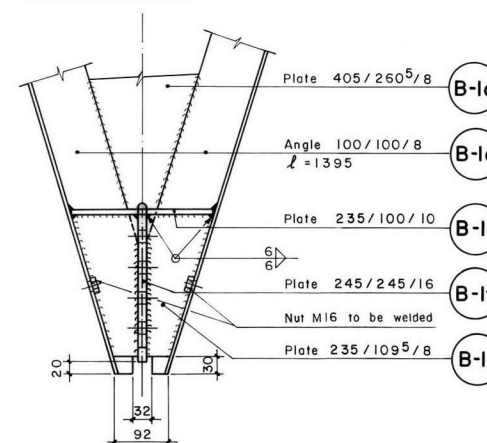

NOTES:

- 4 holes ϕ 21mm, 5 holes ϕ 16⁵mm
- As shown - 4 nos, Opposite hand - 4 nos.
- Cutoff the portion shown hatched in the drawing.