



FRONT ELEVATION

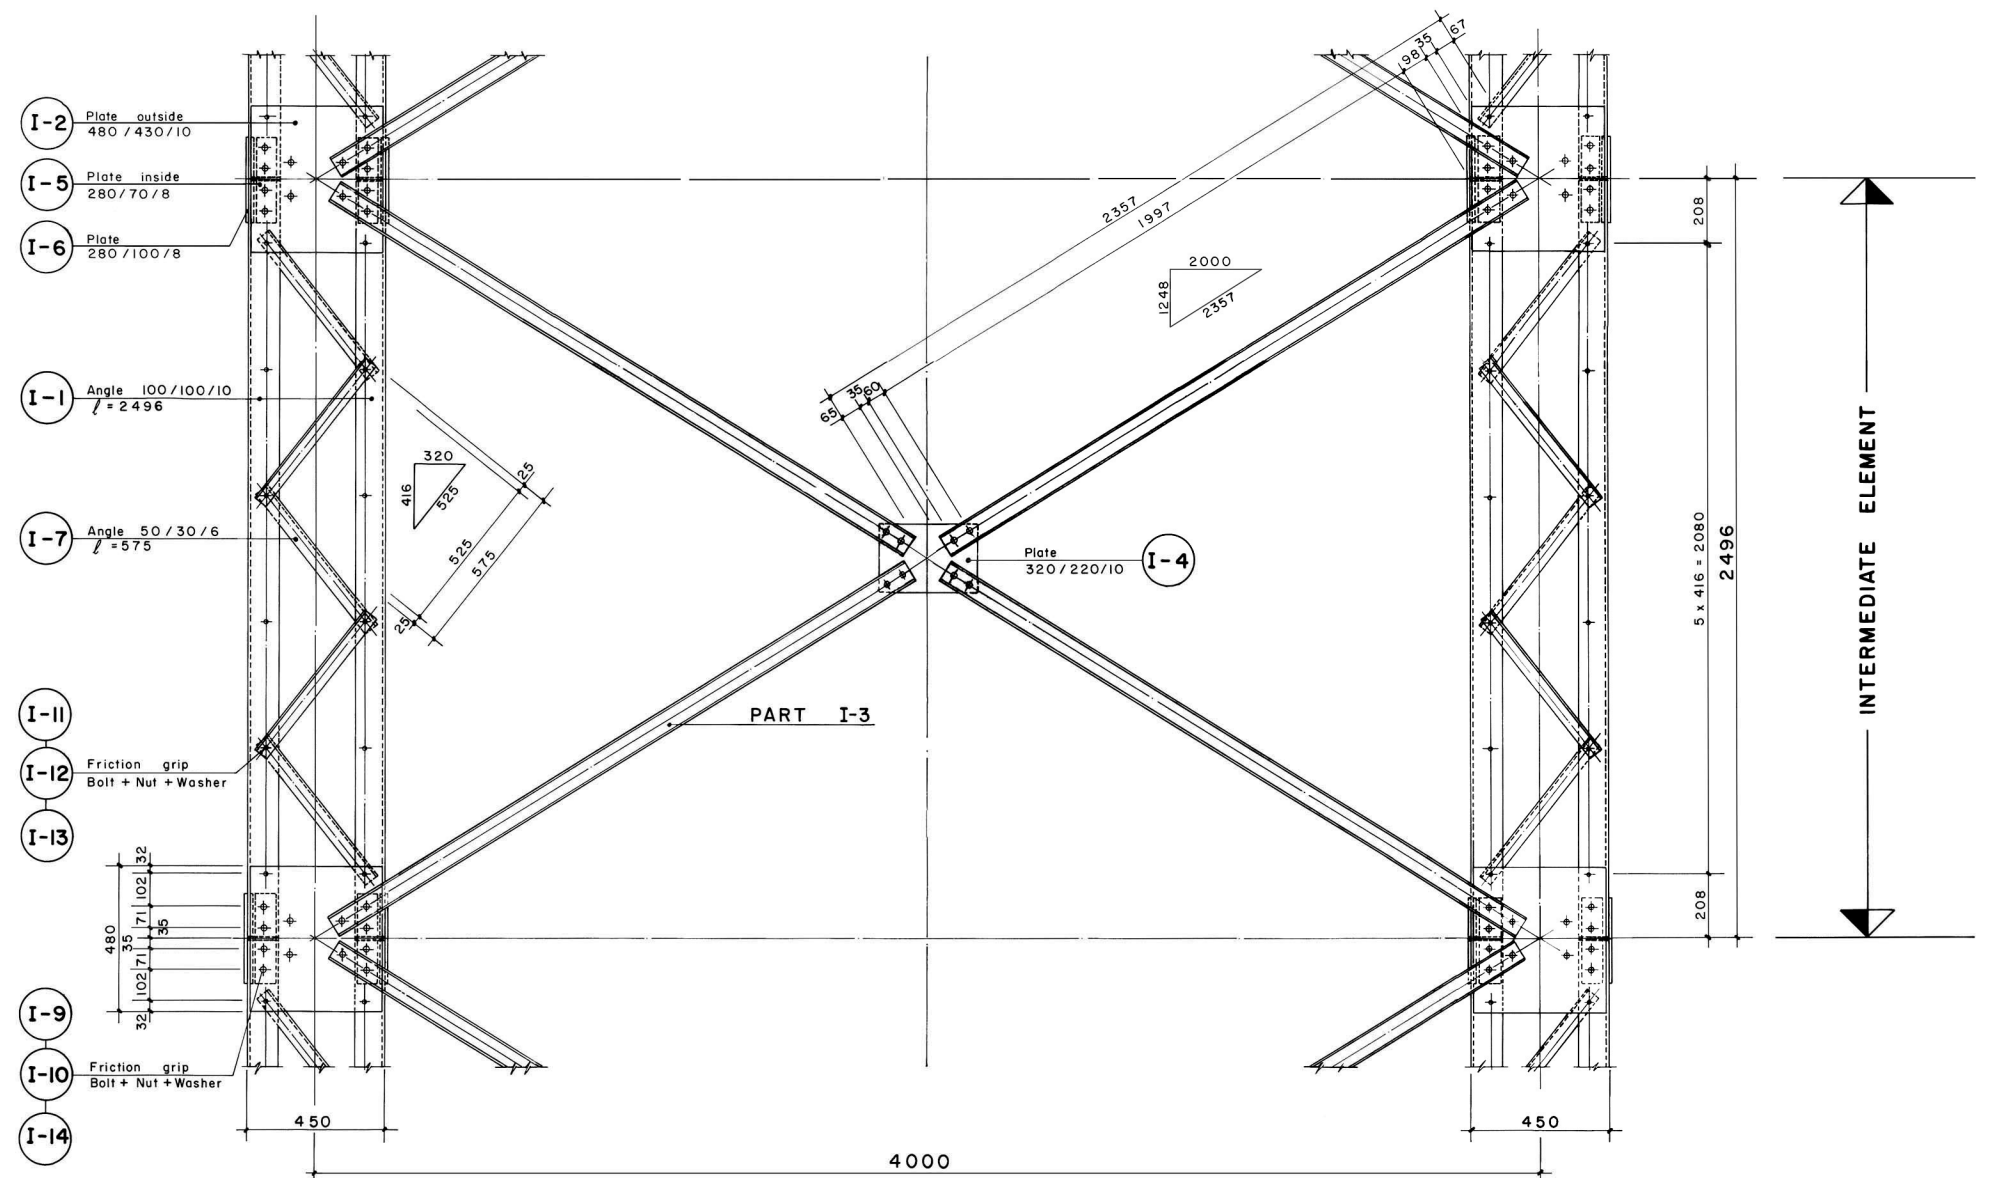

INTERMEDIATE ELEMENT

WELDING DETAIL OF PART I-3

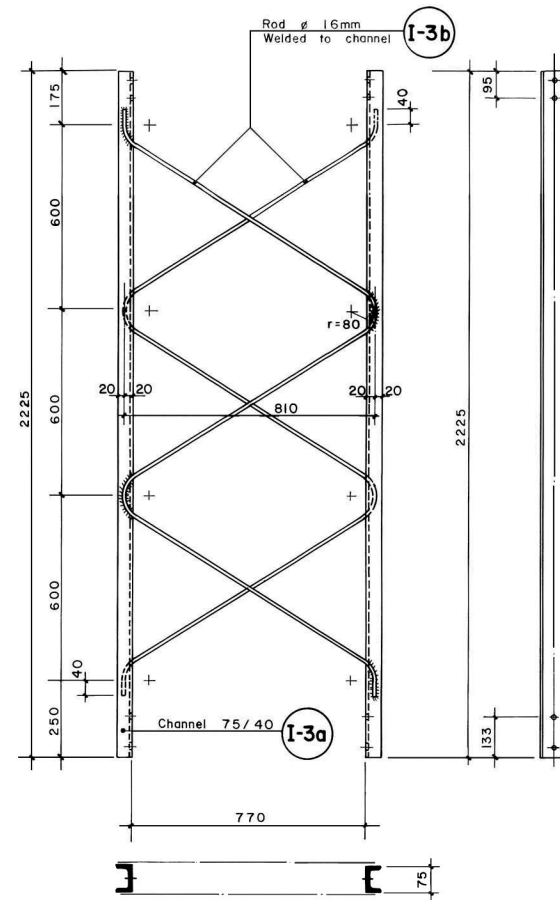

STANDARD SECTION

