



ASSEMBLY DETAIL

FRONT ELEVATION

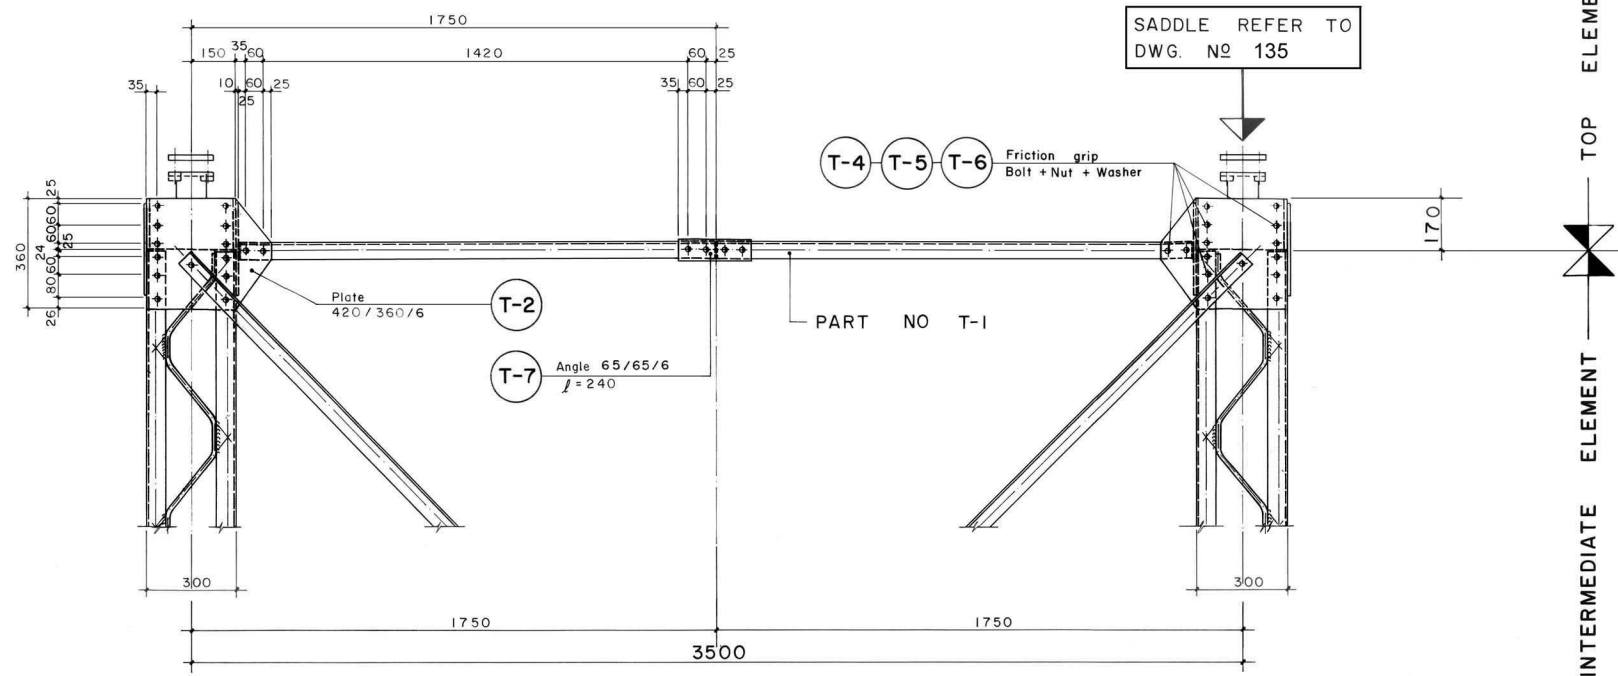


SIDE ELEVATION

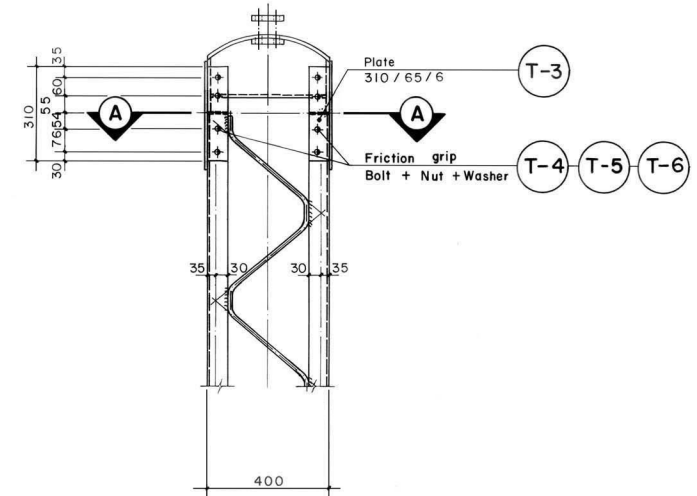


WELDING DETAIL OF PART T-1

FRONT ELEVATION

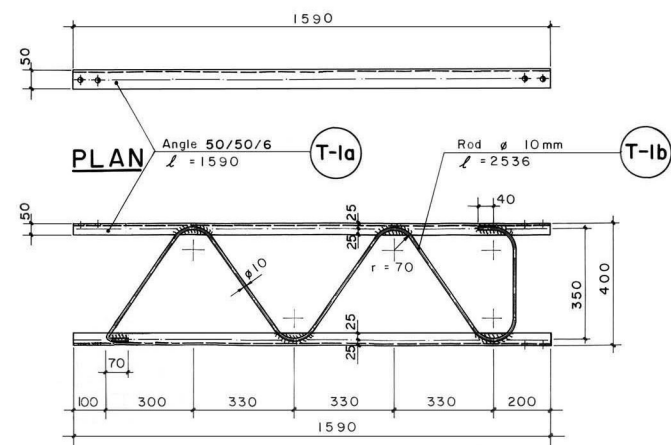

SIDE ELEVATION

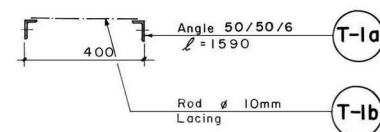

PLAN VIEW A-A

