



WELDING DETAIL OF PART I


FRONT ELEVATION

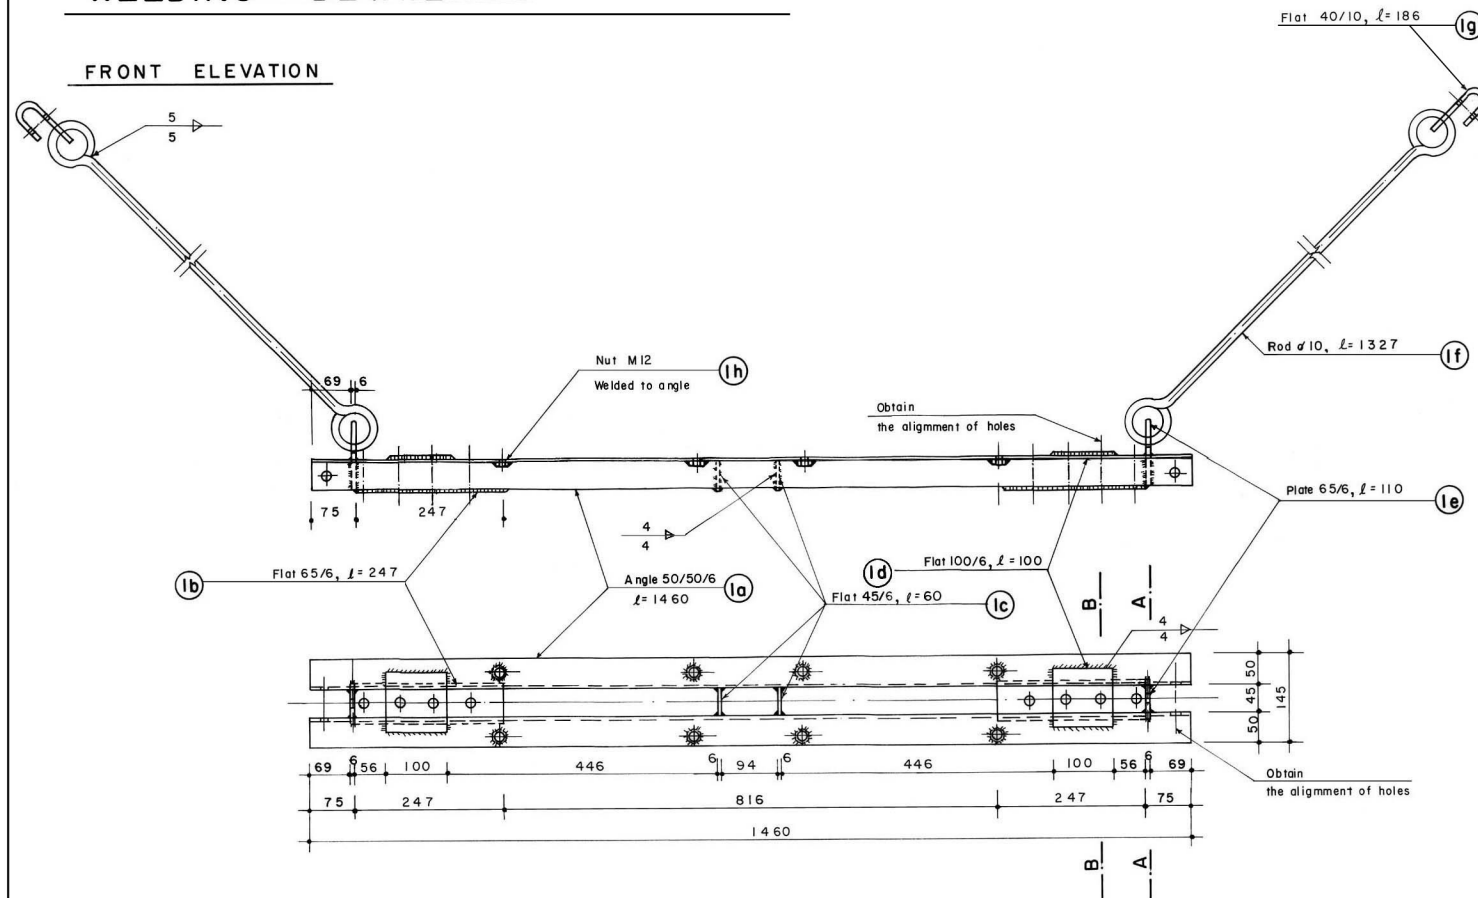


SECTION : A-A

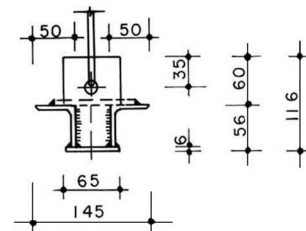

SECTION : B-B

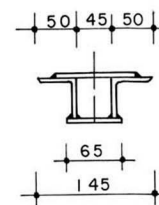


SECTION : C-C

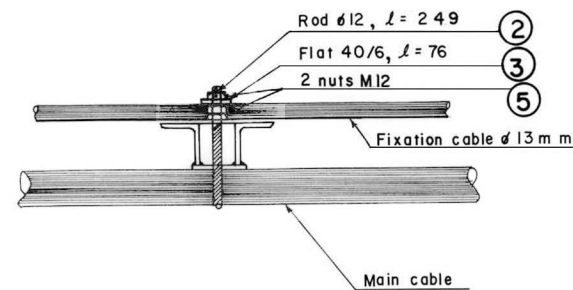

ASSEMBLY DETAIL

CROSS SECTION

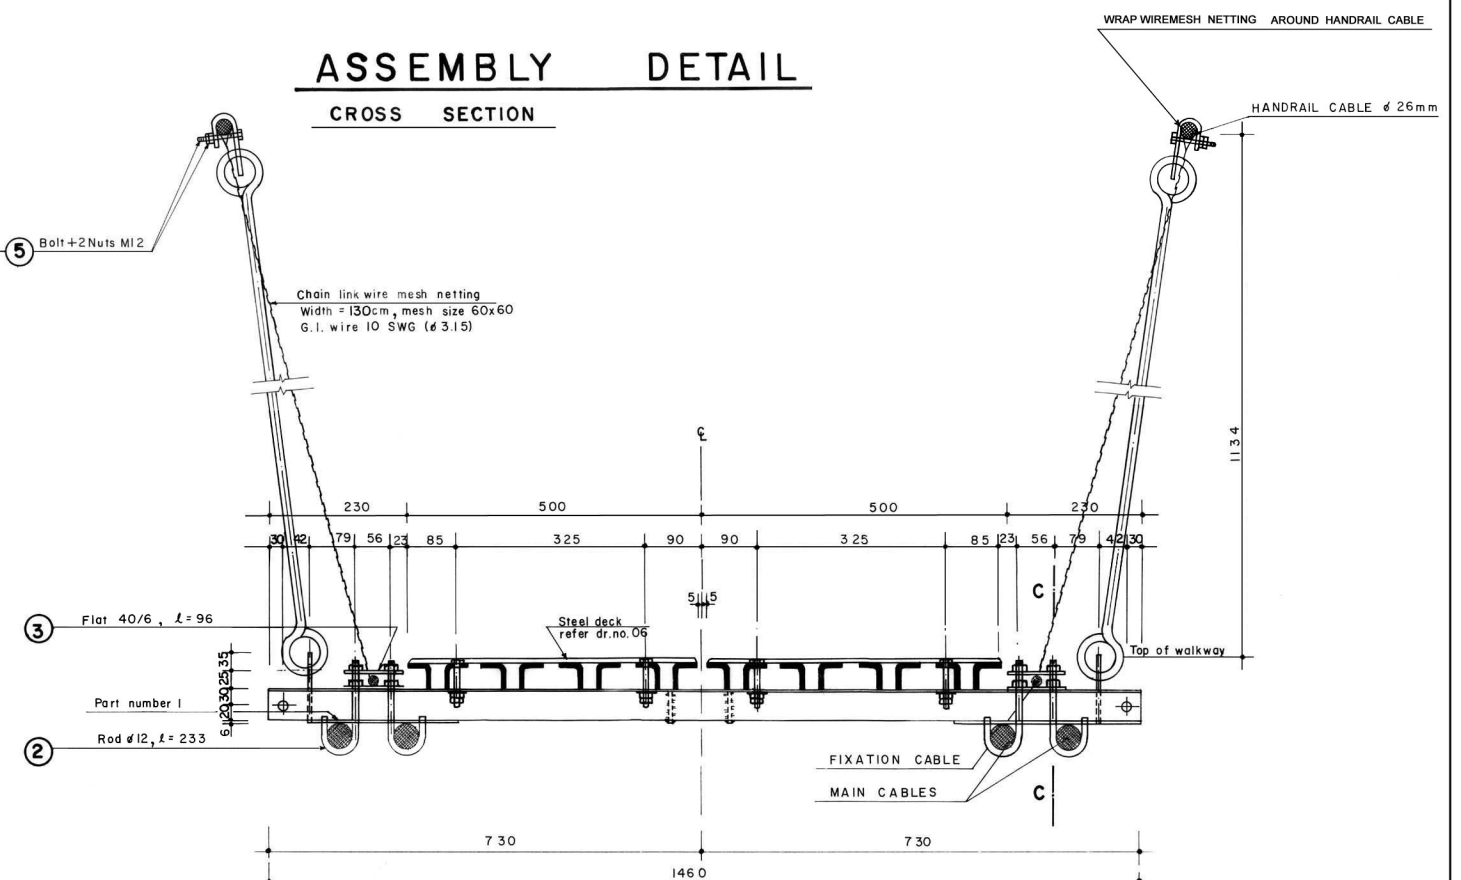

PLAN

