


ASSEMBLY DETAIL

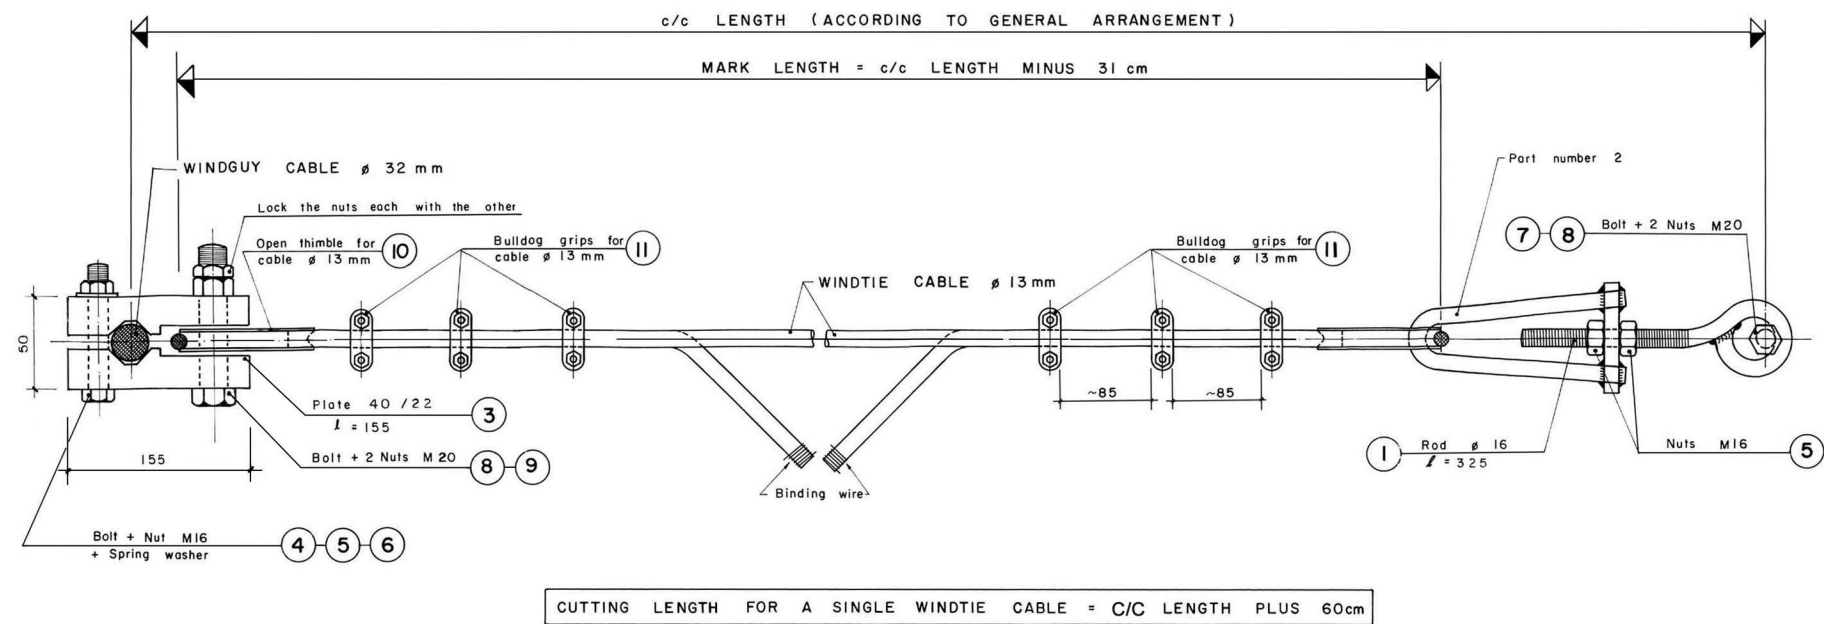

DETAIL OF CONNECTION TO WALKWAY

WELDING DETAIL OF PART 2

