



ASSEMBLY DETAIL

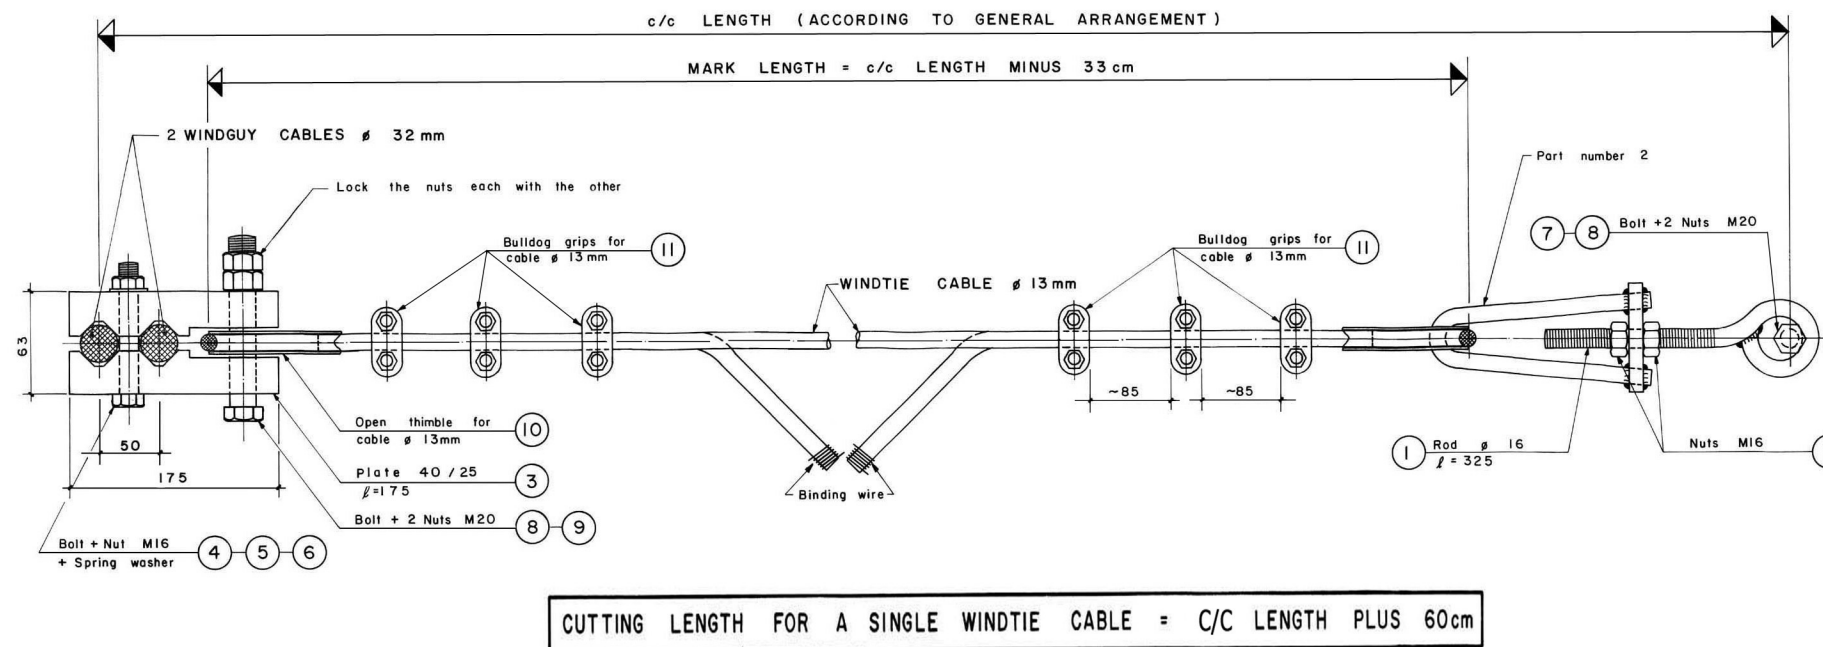

WELDING DETAIL OF PART 2

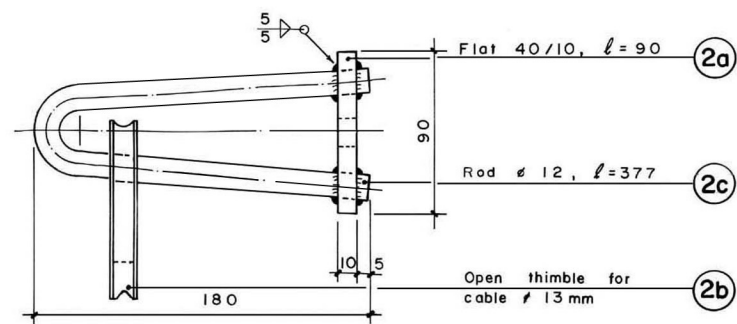

DETAIL OF CONNECTION TO WALKWAY

