



## ASSEMBLY DETAIL

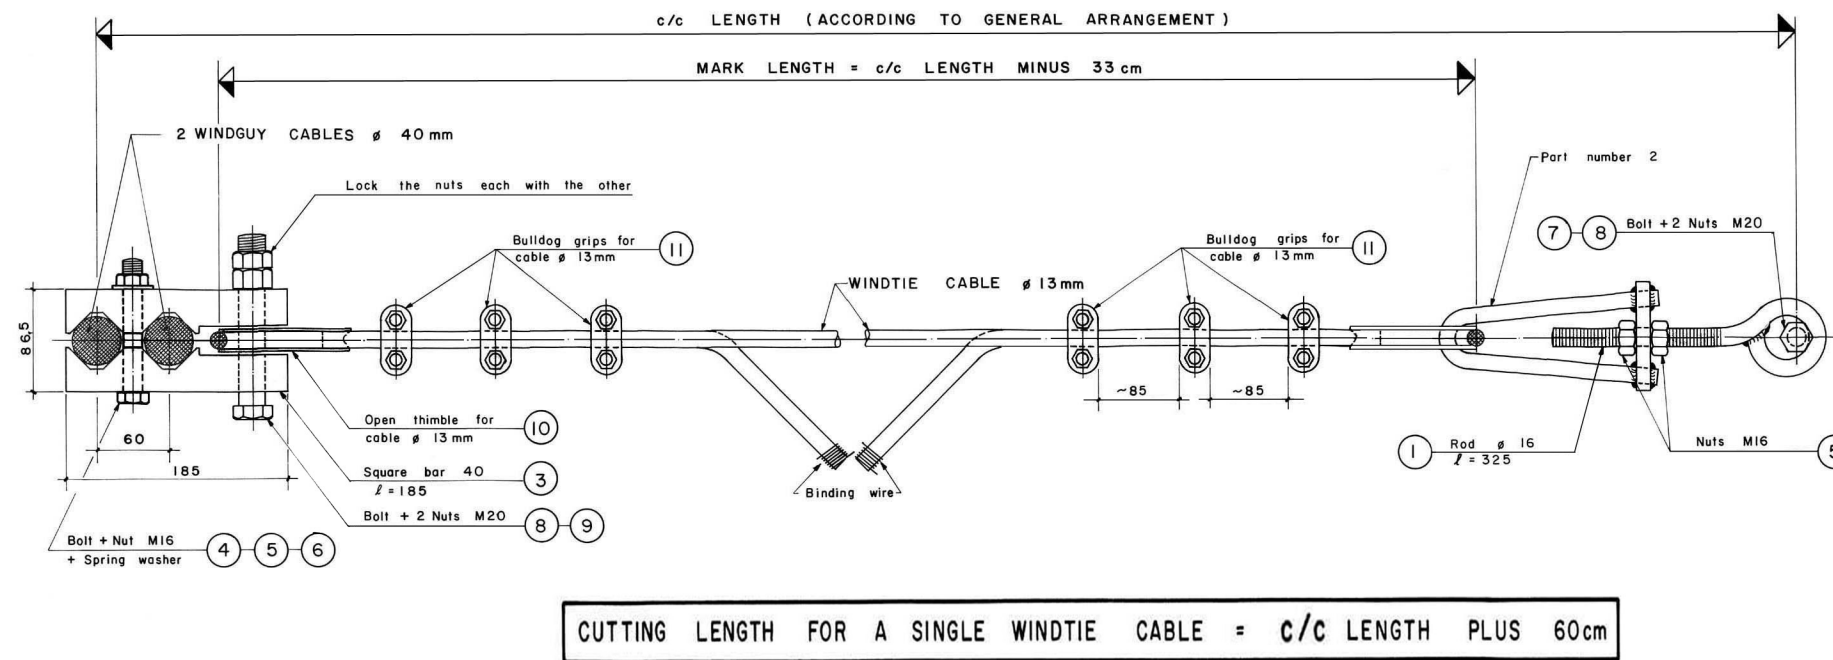

## WELDING DETAIL OF PART 2

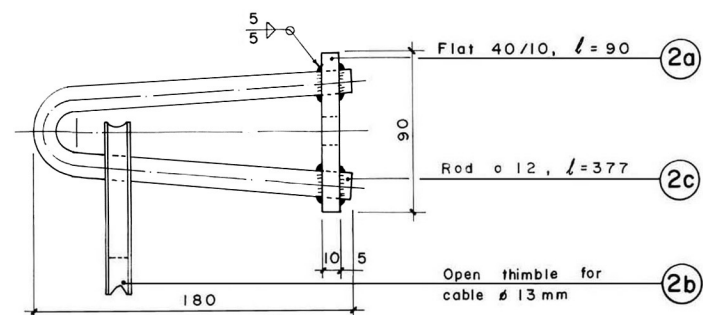

## DETAIL OF CONNECTION TO WALKWAY

