



SUSPENDER LAYOUT

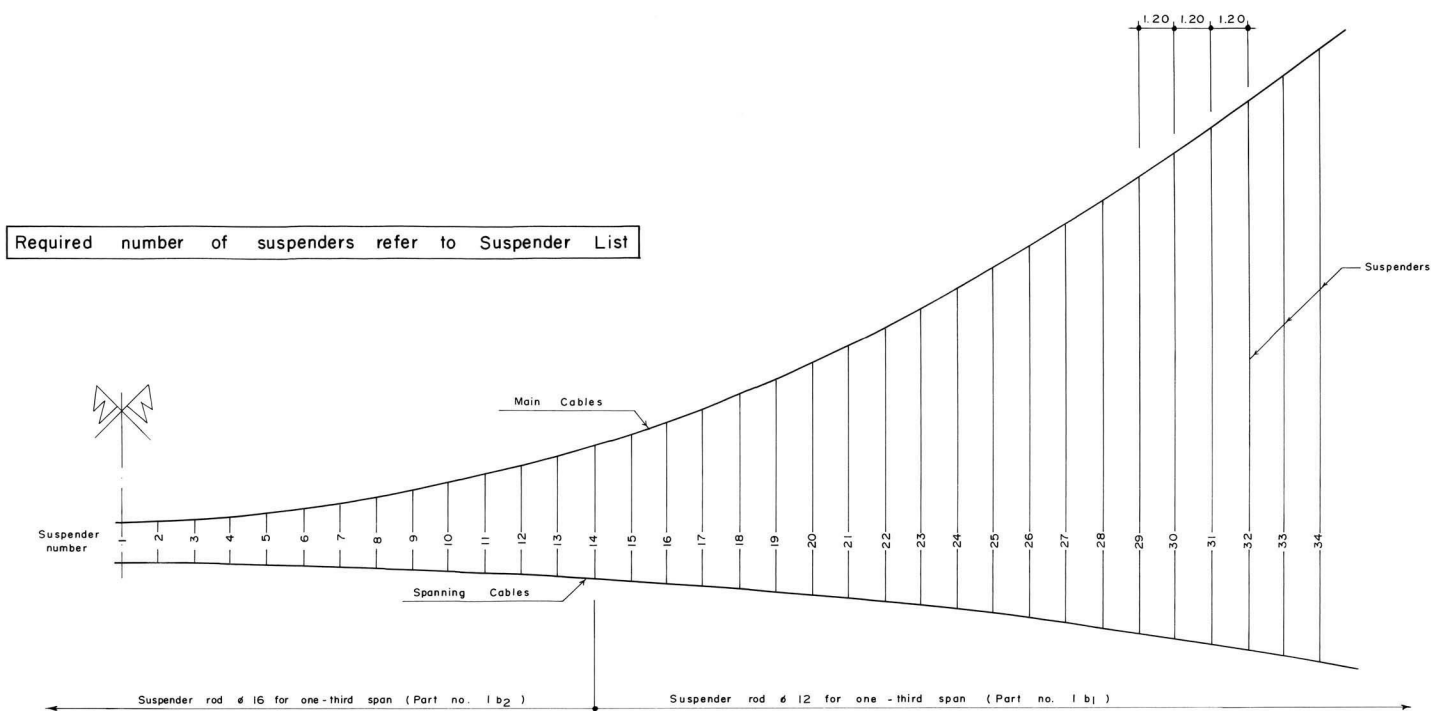

DETAIL AT TOWER FOUNDATION

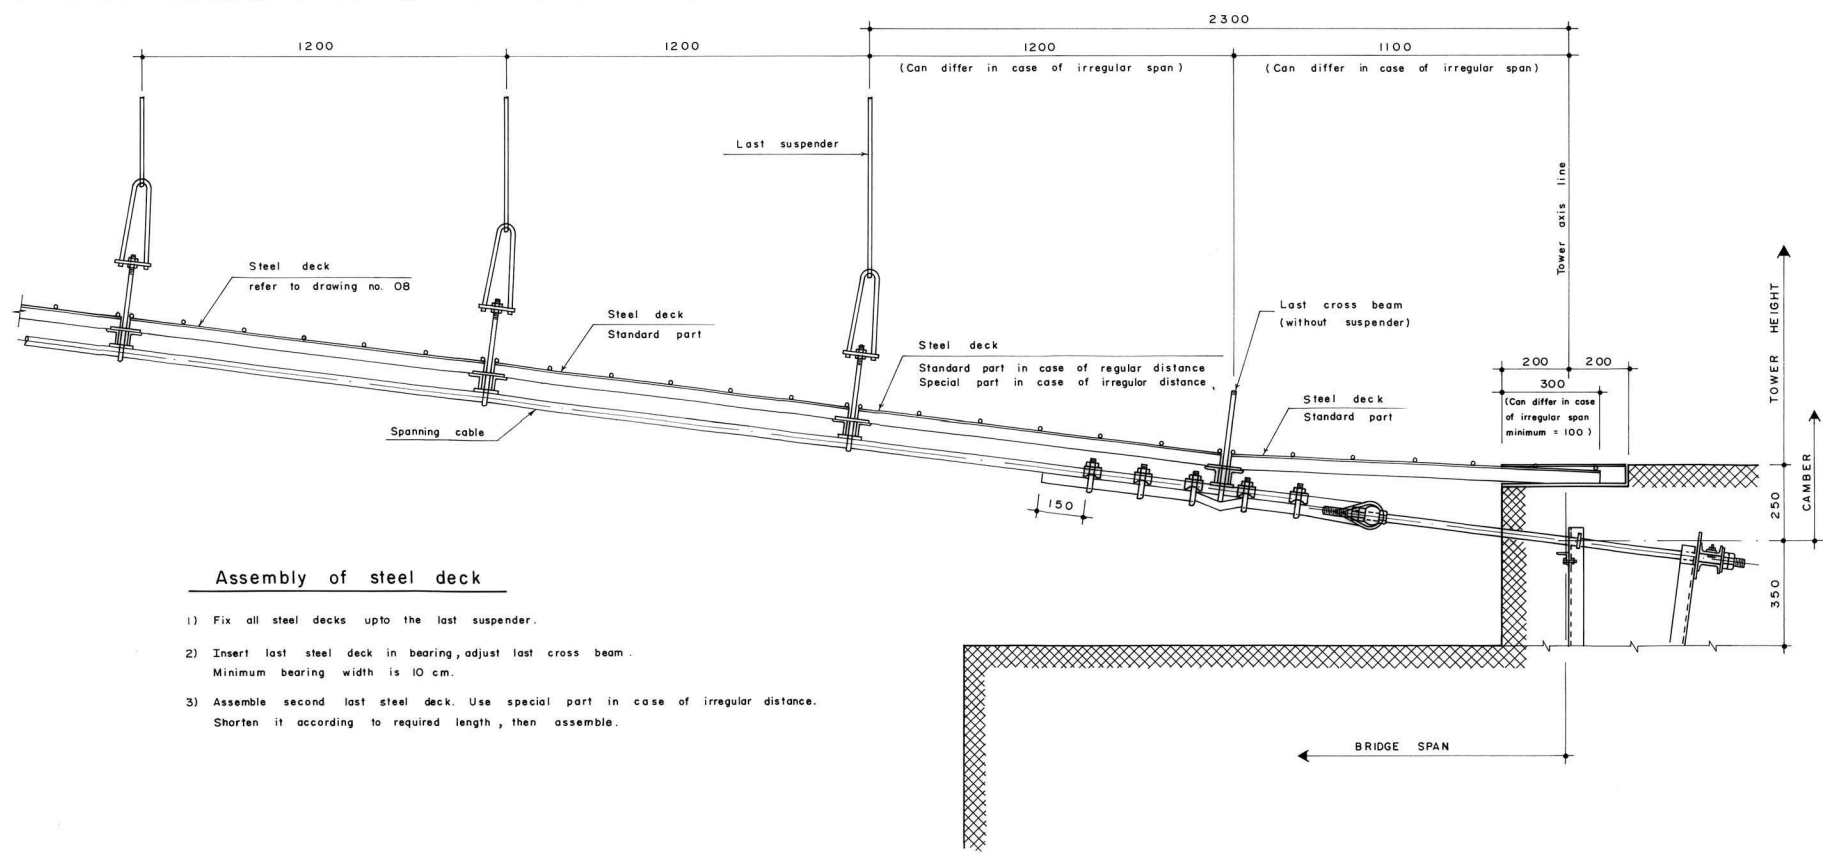

ASSEMBLY DETAIL

