



ASSEMBLY DETAIL

VIEW THROUGH "A"

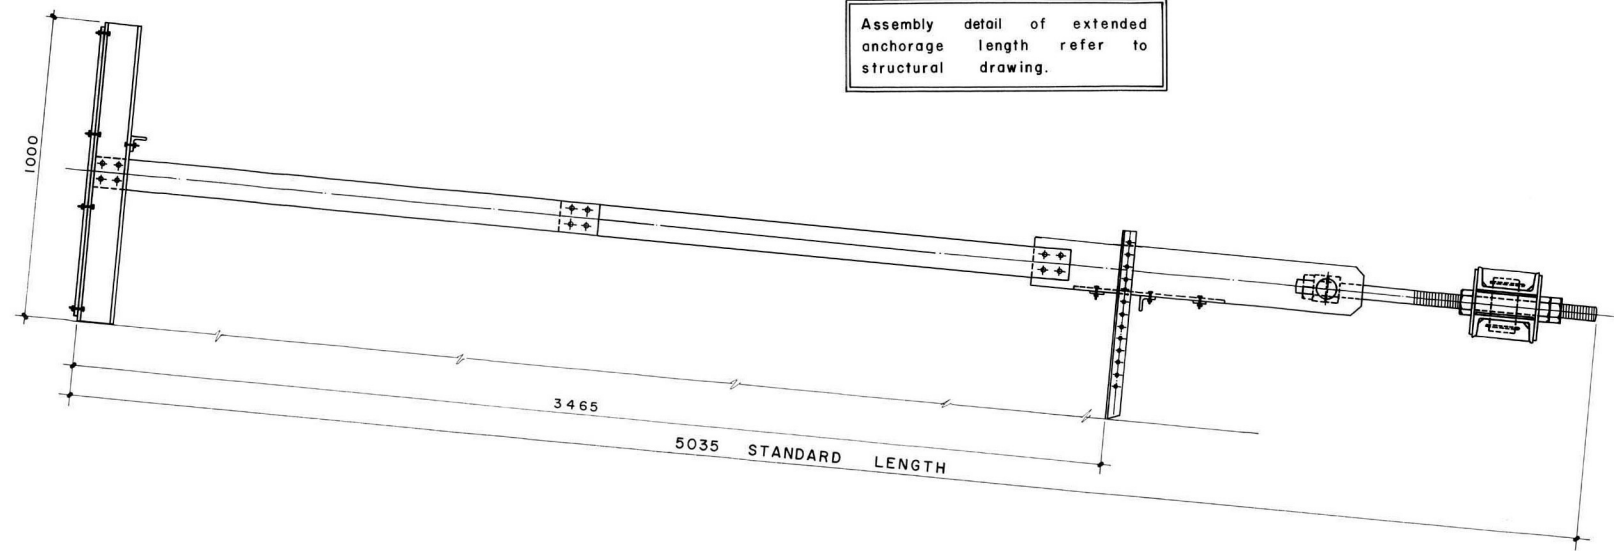

WELDING DETAIL OF PART 6

FRONT ELEVATION

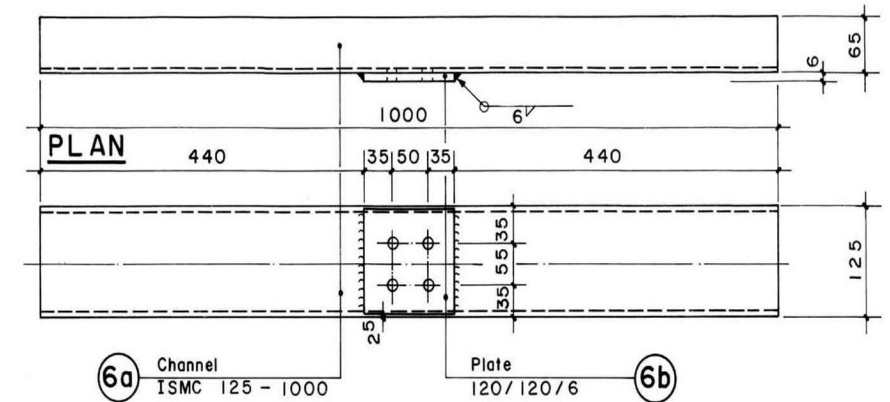

PLAN

