
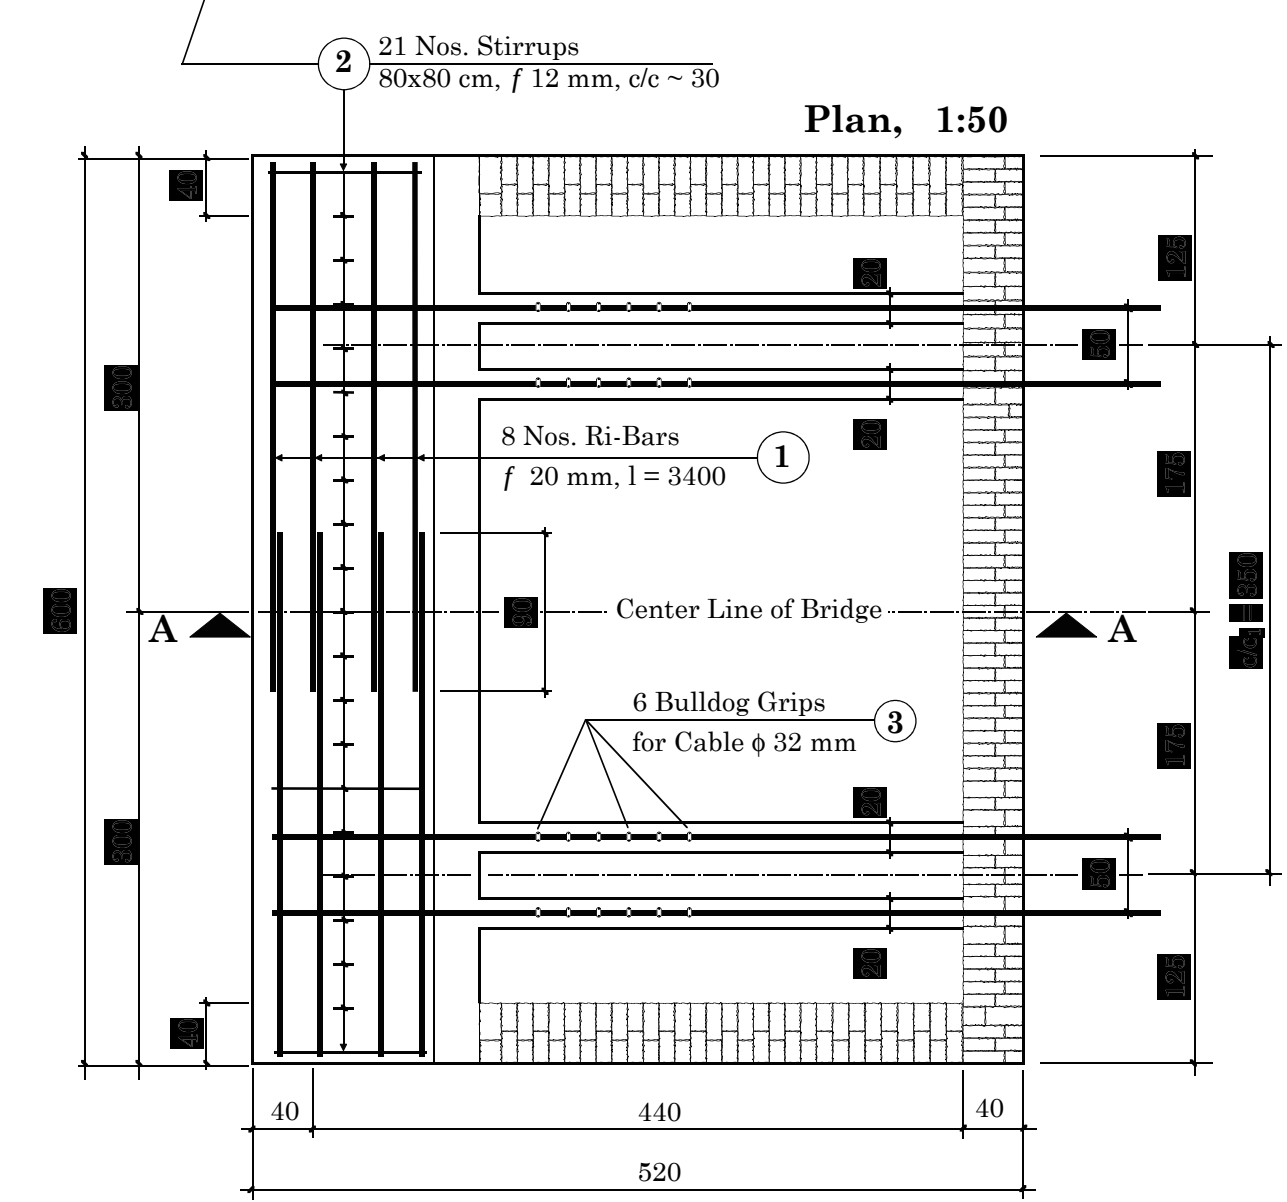


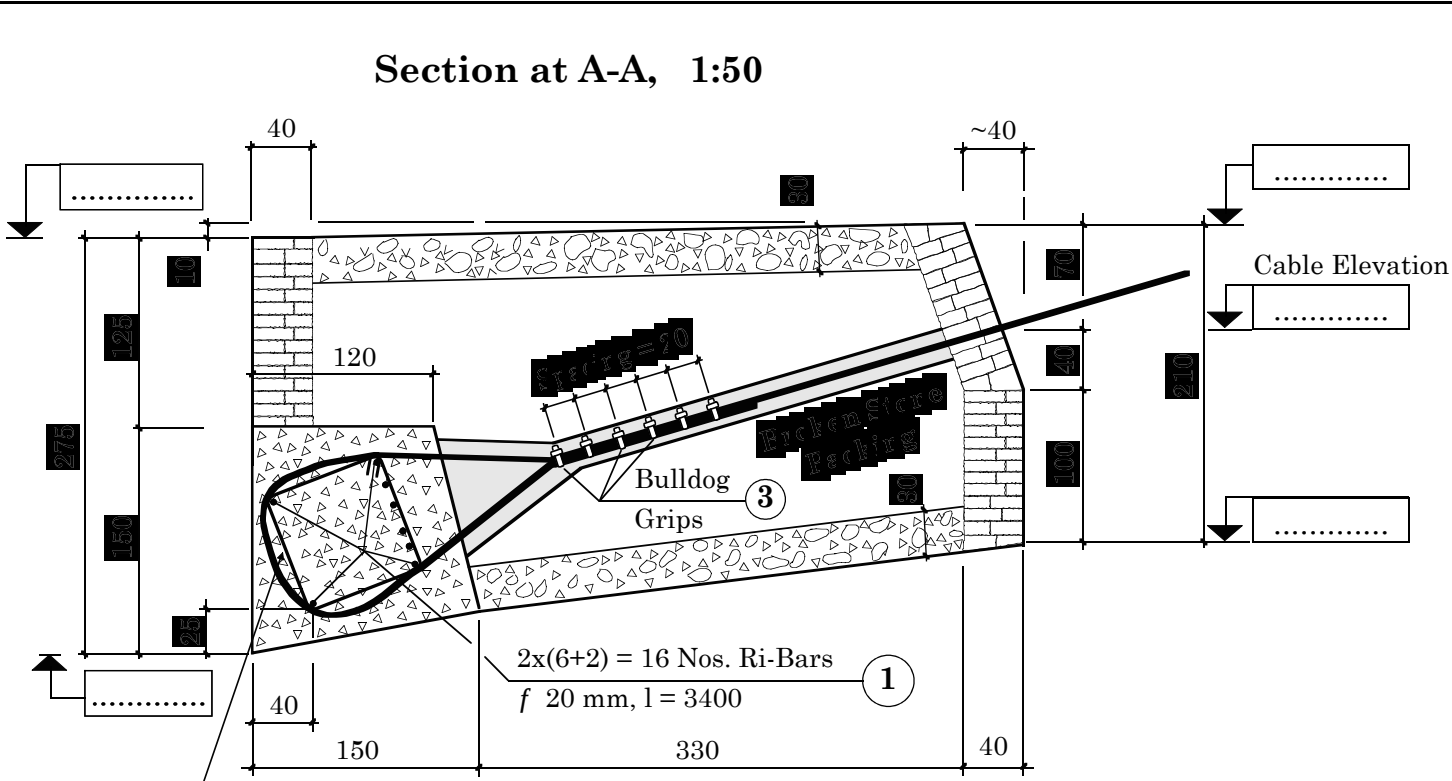

Part No	Section [mm]	Quantity [nos]	Working Drawing	Weight	
				kg/pc	total Kg
1	Ri-Bars f 20 l = 3400	16		8.40	134.40 ^R
2	Stirrup f 12 l = 3550	21		3.15	66.15 ^R
3	Bulldog Grip φ 32	24	Bulldog Grip for Cable f 32 mm MS forged. according to ISI standard. Hot dip galvanized	1.30	31.20 ^D
A = 231.75 kg Total transportation Weight, D+R			D = 31.20 kg. Bulldog Grips	R = 200.55 kg Reinforcement Steel	

Standard Quantities

Type of Construction	[m ³]
Hammer dressed Cement Stone Masonry 1:4	14.06
Broken Stone	36.63
Plumb Concrete 1:3:6 + 40 % Boulders	12.53
Concrete 1:3:6	1.38
Concrete 1:2:4	10.21
Total	74.81

HMG / Ministry of Local Development DoLIDAR / Short Span Trail Bridge Standard
Bridge Name:
No: Bank: Span:
Steel & Construction Drawing :
Main Cable Anchor Block for Suspension Bridges, 4 Main Cables f 32 mm for silty Soil in Hill Slope Direct Cable Connection, c/c ₁ = 3.50 m Anchor Type AB 10
Date : July 15, 2002 Drawing No. 44/10Ncon