



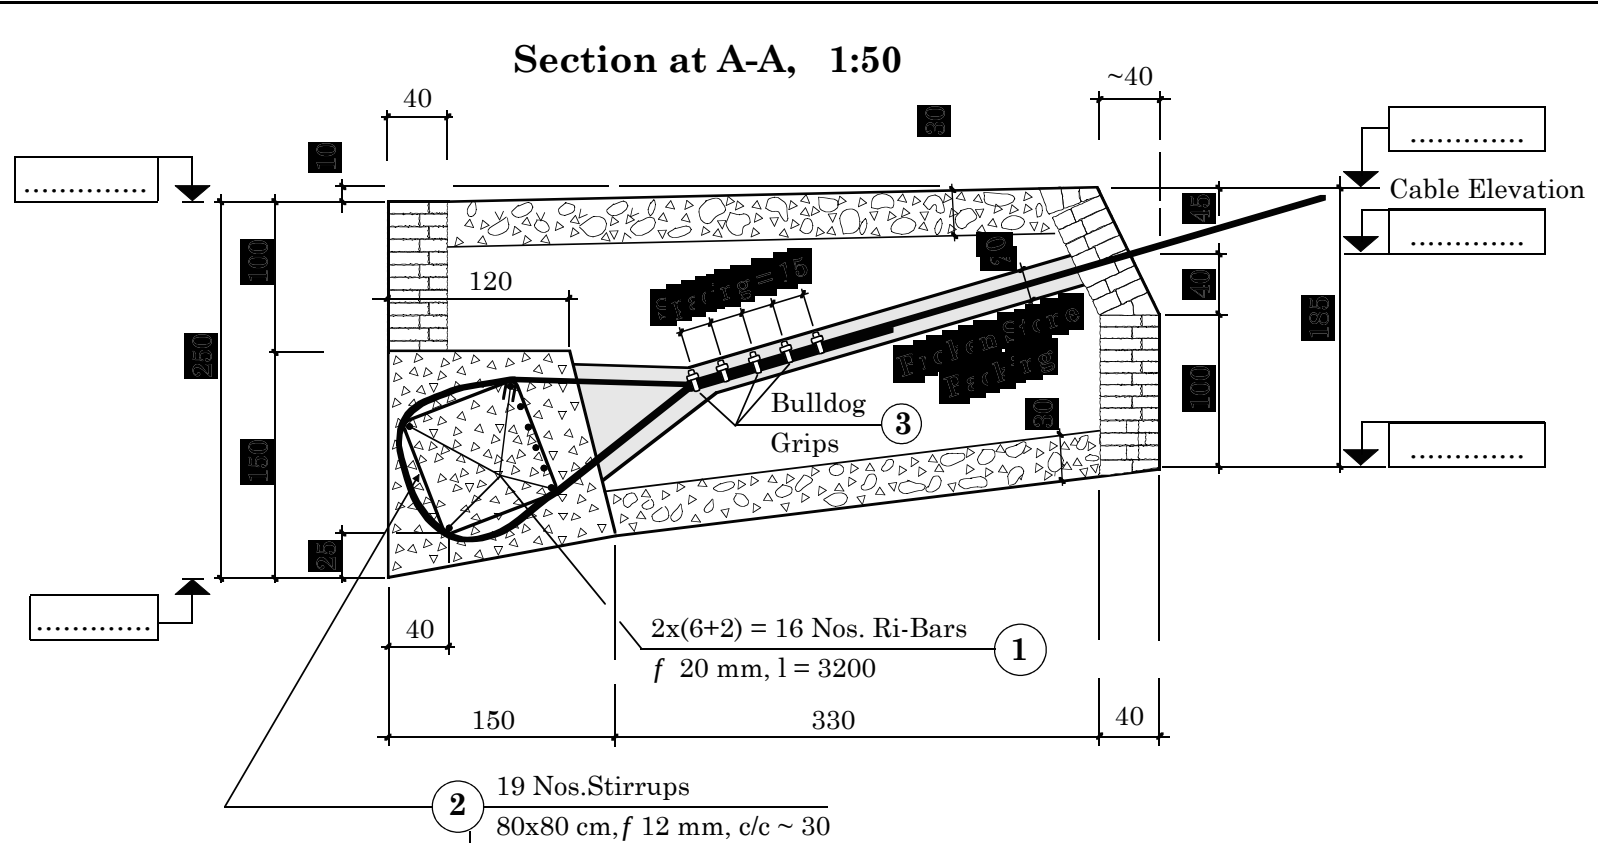

Part No	Section [mm]	Quantity [nos]	Working Drawing	Weight	
				kg/pc	total Kg
1	Ri-Bars f 20 l = 3200	16		7.90	126.46 ^R
2	Stirrup f 12 l = 3550	19	bend stirrup 80 x 80 cm	3.15	59.85 ^R
3	Bulldog Grip φ 26	20	Bulldog Grip for Cable φ 26 mm MS forged. according to ISI standard. Hot dip galvanized	1.10	22.00 ^D
A = 217.51 kg Total Transportation weight, D+R			D = 31.20 kg. Bulldog Grips	R = 186.31 kg Reinforcement Steel	

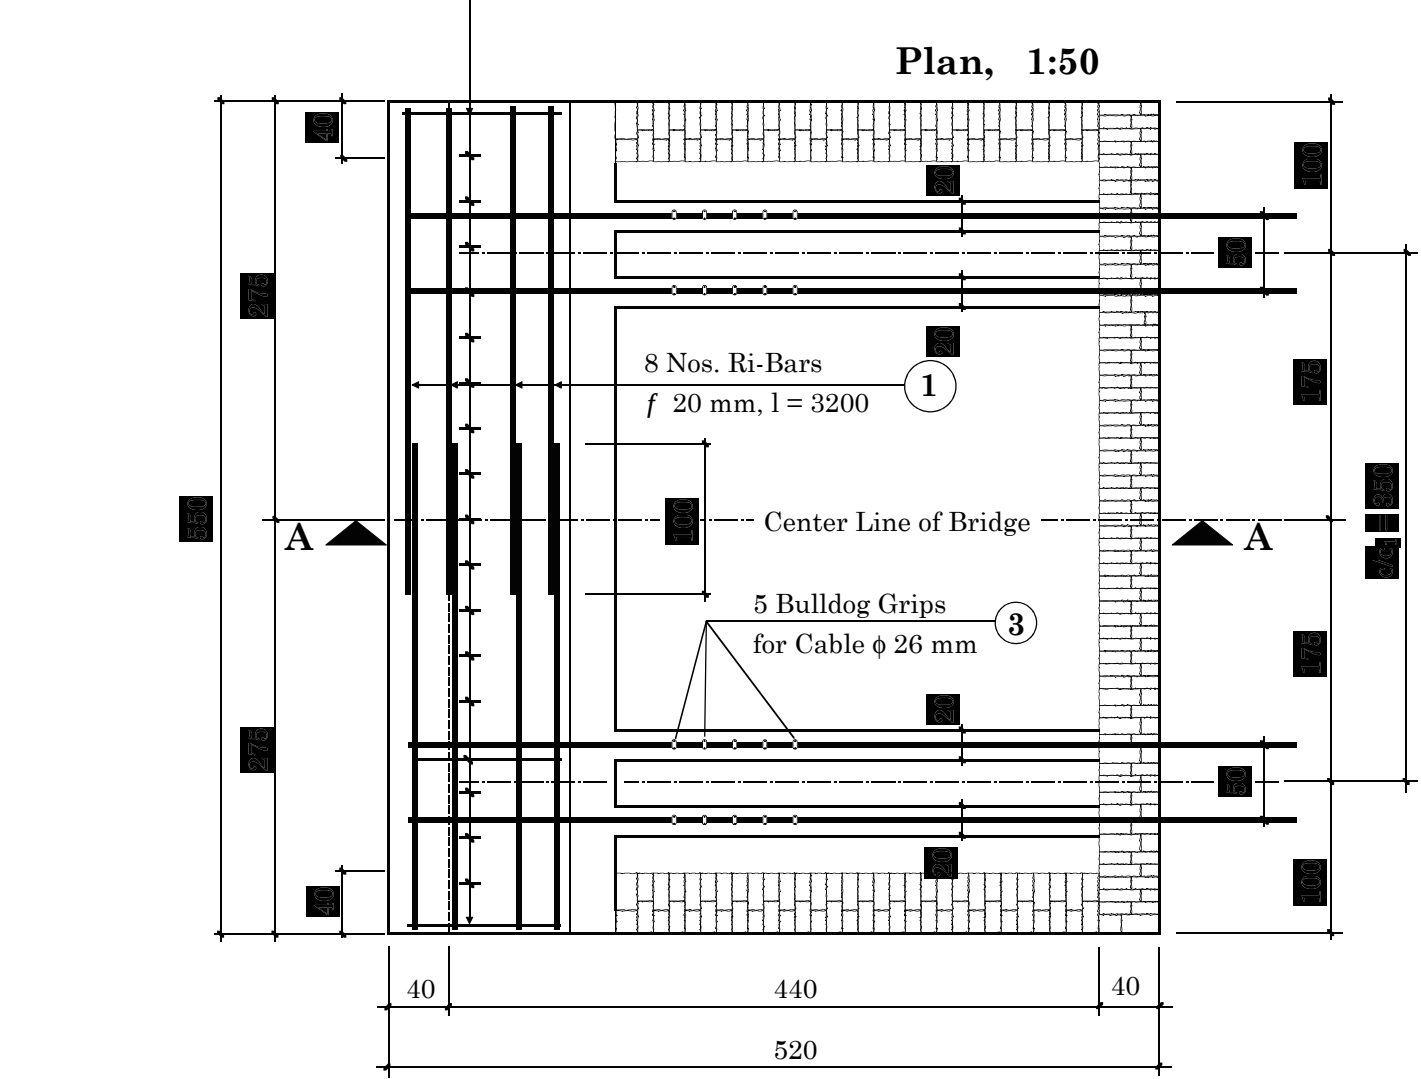

Standard Quantities

Type of Construction	[m ³]
Hammer dressed Cement Stone Masonry 1:4	11.24
Broken Stone	26.89
Plumb Concrete 1:3:6 + 40 % Boulders	11.16
Concrete 1:3:6	1.26
Concrete 1:2:4	10.25
Total	60.80

HMG / Ministry of Local Development DoLIDAR / Short Span Trail Bridge Standard
Bridge Name:
No: Bank: Span:
Steel & Construction Drawing :
Main Cable Anchor Block for Suspension Bridges, 4 Main Cables f 26 mm for all Soil Types in Hill Slope Direct Cable Connection, c/c ₁ = 3.50 m Anchor Type AB 8
Date : July 15, 2002 Drawing No. 44/6Ncon